



# EVENT CENTER FLOOR PLAN

 

SCALE: 1" = 80'-0"

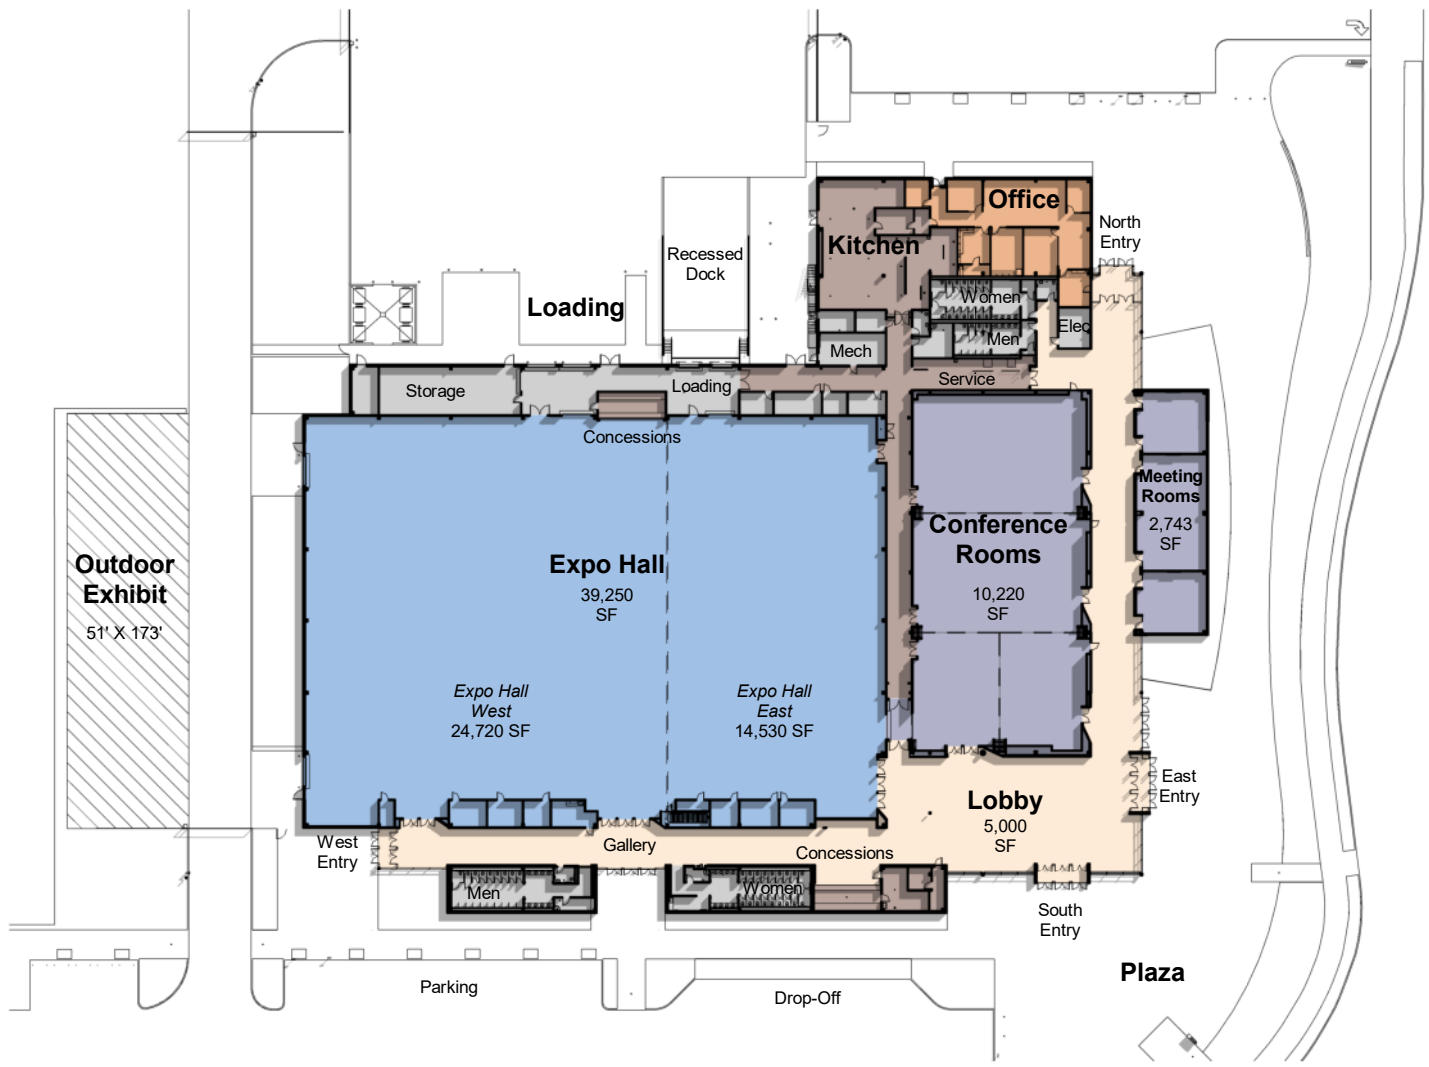