

**Western Fairs Association**  
**January 3-6, 2018**  
**Anaheim Marriott\_Marquis Ballroom**  
**Anaheim, CA**



Show Information	
Show Name	Western Fairs Association
Show Dates	01/04-05/18
Move-In	01/03/18
Job #	C162200118
AE	Janet Levy

Inventory as of 09/07/2017			
Dimension	Size	Qty	SqFt
8'x10'	80	123	9,840
10'x10'	100	4	400
8'x20'	160	1	160
16'x40'	640	1	640
Totals:		129	11,040

- NICA Market Place
- Premium Booths


Icon	Floor Plan Legend
·	?
·	?
·	?
·	?
·	?
·	?

Venue Info	
Building Name	Marriott-Anaheim
Hall	PLATINUM BALLROOM
Floor	Floor
Address	700 West Convention Way Anaheim CA 92802

Drawing Information	
File Path	J:\SES\Floorplans_01_SES SHOW FLOORPLANS\201801_January
File Name	01_Western Fairs Assn_C162200118.dwg
Drawn By	Joey Morneault
Last Saved	9/7/2017 1:29 PM
Saved By	Rperry
Tab	Floorplan
Paper Size	ANSI B (17.00 x 11.00 Inches)
Scale	NTS

1531 Carroll Drive NW  
 Atlanta, GA 30318  
 (v) 404-720-8600  
 (f) 404-720-8750

**SUBJECT TO  
 FIRE MARSHAL APPROVAL**

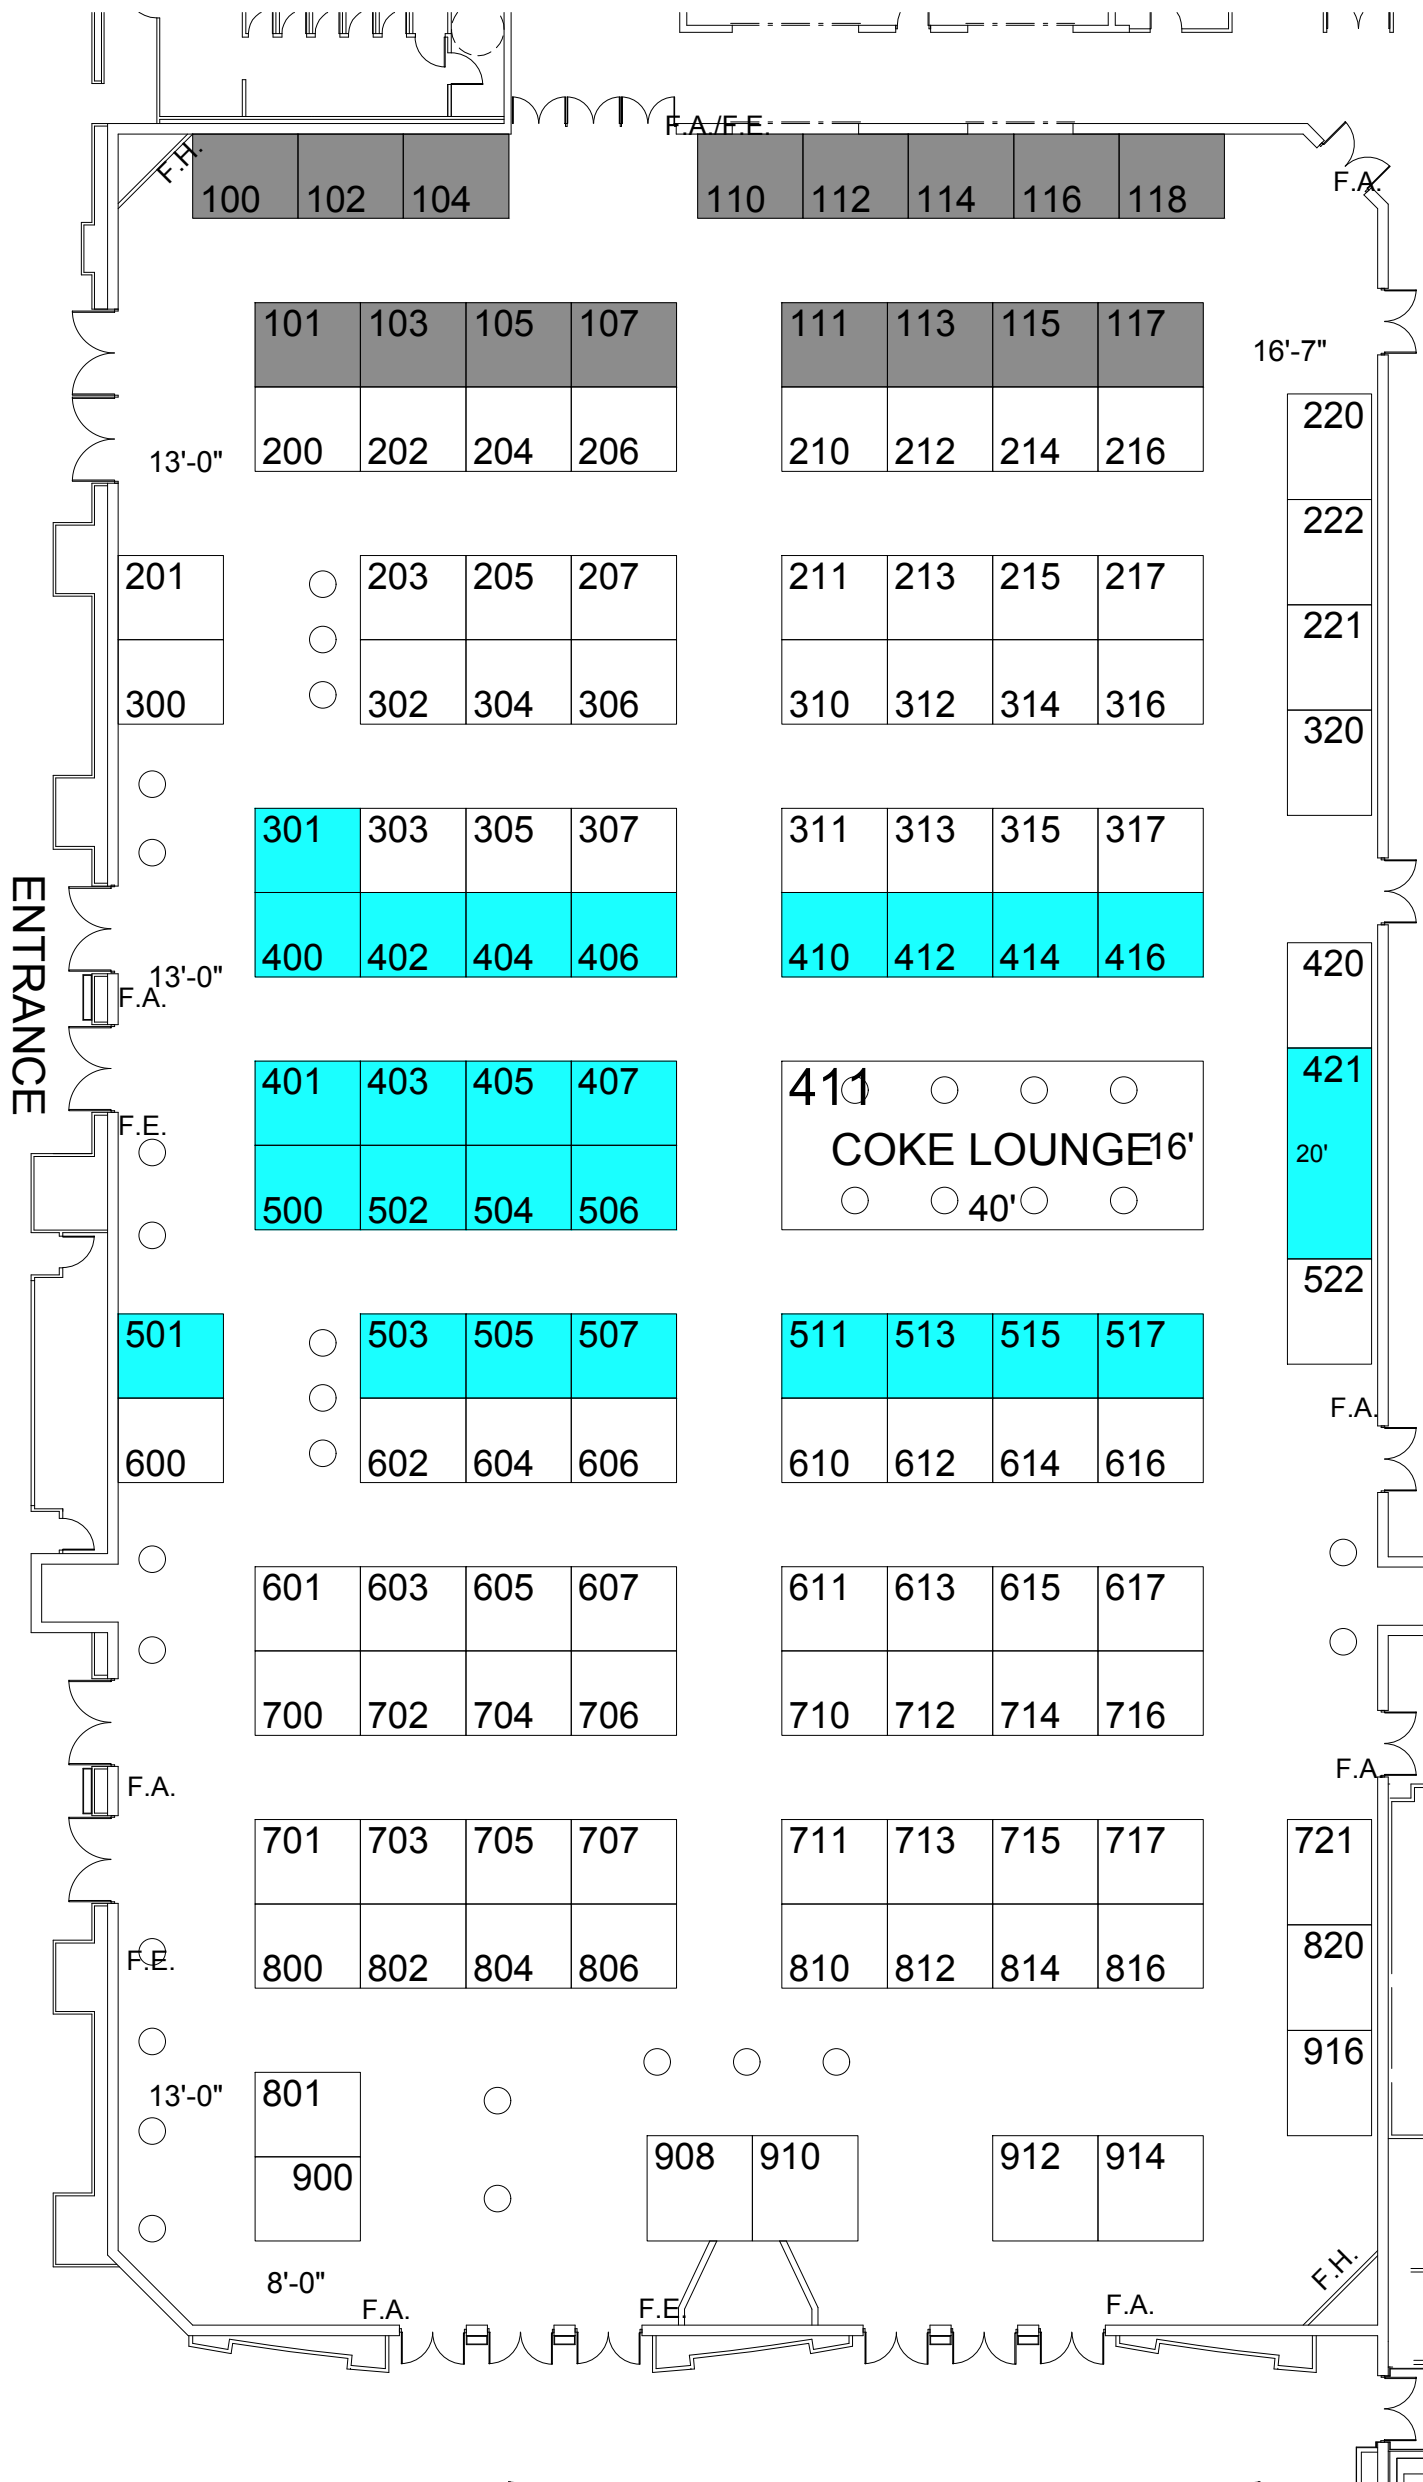

Shepard Exposition Services has made every effort to ensure the accuracy of all information contained on this floor plan. However, no warranties, either expressed or implied, are made with respect to this floor plan. If the location of building columns, utilities or other architectural components of the facility is a sole responsibility of the exhibitor/show management to physically inspect the facility to verify all dimensions and locations.