


In 2014, Lea County began the master planning process to include a new fire station, a terminal expansion, a new aircraft apron, an enlarged parking lot, and utilities improvements for existing and future development at the Lea County Regional Airport.

A portion of the utility improvements would include the alternations that would allow Lea County to raze the existing 400,000 gallon water tank originally constructed in 1956 and end the use of the water well.

The installation of a municipal water and sewer system would also allow the future development of larger utility users such as car rental facilities, a hotel, and a restaurant.

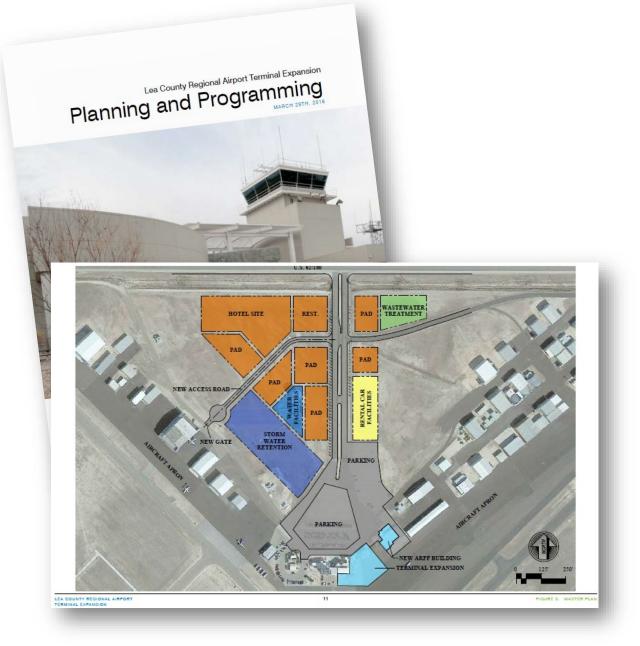



#### Potential for Future Development and the Impact on Wastewater

It is noted that the County anticipates further development in the immediate area of the Lea County Regional Airport. Development includes a hotel (estimated 85 rooms), a restaurant (Applebee's or similar), and rental car facilities, although other entities may show interest in development too. Larger planes (seating 75) may frequent the airport. The anticipated flow resulting from these potential facilities and additional passengers is shown in Table 7.

#### Table 7 Wastewater Projection Including Potential Commercial Development

Source	Unit	Quantity	Unit Consumption,	Total	
	Unit	Quantity	gpd	Consumption, gpd	
ATCT, Terminal	Employee	60	20*	1,200	
Terminal	Passenger	600	5*	3,000	
ARFF	Dormitory	4	100**	400	
Restaurant	Seat	60	40*	2,400	
Hotel	Guest	106	70**	7,420	
Hotel	Employee	12	10**	120	
Rental Car	Employee	4	20*	80	
Tot	14,620				

\* NMAC



Figure 8 Connection to City of Hobbs SAS System

#### 2.3. Infrastructure

The planned land use require a number of infrastructure improvements. These improvements may happen over an extended period of time.

#### 2.3.1. High Game Security Fence

Currently the airport perimeter is marked by a barbed wire fence. Wildlife management requirements, imposed by the FAA, dictate that the entire airport perimeter be protected by a high game fence to prevent wildlife entry. The design of this new fence is complete and construction is anticipated for 2016 or 2017. As this project progresses, it will be necessary to re-align certain locations of this fence, particularly around the airport entrance, in order to accommodate planned improvements at the airport entrance. Some realignment may also be required in conjunction with the new ARFF building, Terminal Expansion and Parking Lot expansion.

#### 2.3.2. Utilities

#### Water & Waste Water

City of Hobbs water and waste water service will need to be extended to the development area from its current point of termination approximate 1 mile to the east, along Highway 62. The lines would be run along the main entrance drive to and along the internal access road to the pad sites. Refer to **Table 1 on page 9** in **Section 3** for the anticipated water and sewer requirements.

#### Natrual Gas

Zia Natural Gas currently serves the airport property with a line along Highway 62. An extension of their line to the development area would run along the main entrance drive to and along the internal access road to the pad sites. Refer to **Table 1** in **Section 3** for the anticipated natural gas requirements.

#### Electrical

In support of the master plan development of the Lea County Airport area, Xcel Energy (Utility provider to the Lea County Airport) would have to relocate / upgrade the existing utility feed to the area. As such, early coordination with Xcel energy would be required.

#### Emergency Power

Emergency power will be up to any tenants.

#### Telecom and Data

Telecom and data service in the vicinity of the Lea County Regional Airport is provided by CenturyLink. CenturyLink would provide services to the development area.

	Water	Sewe	er	Gas Load
Tower	N/A			
Terminal Building	90 GPM = 2 1/2"	$\mathbf{N}$	4"	1620 MB
Hotel	300 GPM = 4"	$  \rangle$	6"	2025 MB
Waste Water Treatment	Refer to Civil Narrati	ve		-
Restaurant	90 GPM = 2 1/2"		4"	1620 MB
Restaurant (Pad #3)	90 GPM = 2 1/2"		4"	1620 MB
Restaurant ( Pad # 4)	90 GPM = 2 1/2"		4"	1620 MB
Store (Pad # 1)	38 GPM = 2"		4"	480 MB
Store (Pad # 2)	38 GPM = 2"		4"	480 MB
Store (Pad #5)	38 GPM = 2"		4"	480 MB
Gas Station (Pad # 6)	38 GPM = 2"	$\Box$	4"	270 MB
Rental Facility w/ #1, 2, 3 combined	45 GPM = 2"	$\backslash$	4ª	340 MB
ARFF Bldg	45 GPM = 2*		4"	340 MB
Water Facility	Refer to Civil Navrati	ve		

q



In April, 2021, the City of Hobbs awarded a water and sewer extension project to extend municipal water and sewer lines west along NM 62/180 adjacent to the Lea County Regional Airport.


The City of Hobbs awarded two bid lots that include the water line to from its termini near Pilot Truckstop to the water main at the Lea County Regional Airport and the gravity sewer main from to a location northeast of the Airport entrance road.

Lea County wishes to enter into a Memorandum of Agreement with the City of Hobbs to allow Lea County Regional Airport to connect to the municipal water system and utilize municipal water for potable water and fire suppression.

The agreement calls for Lea County to pay the City of Hobbs a sum of \$600,000. Included in the payment to the City of Hobbs would include all the waterline site work on Lea County Regional Airport property, and a portion of the water and sewer line along US 62/180.

Not included in this agreement is the sewer lift station, sewer road bore, and sewer line on Lea County Regional Airport property. These items were not awarded by the City of Hobbs in April 2021 and will need to be rebid and an additional Memorandum of Agreement will need to be reached at a later date.




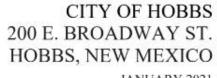

JANUARY 2021

construction plans for the

## LEA COUNTY AIRPORT WATER AND SEWER EXTENSION

 



MOLZENCORBIN


ENGINEERS | ARCHITECTS | PLANNERS

27th Miles Road GE, Albequerque New Marco (710) 505-342 5780 office 385-342 5070 fax

Molaen Corbin Project Number: CE5191-20

G-001

HOUSE OF PETERSTER PROVIDE PROVIDE FOR CONTRACT AUGUST THE DAMAS TO MARY REMARKED AT AN ADDRESS OF ALL HOUSE/LITE RESOLUTION AT AN ADDRESS TO REAL PROVIDE ADDRESS TO REAL PRO

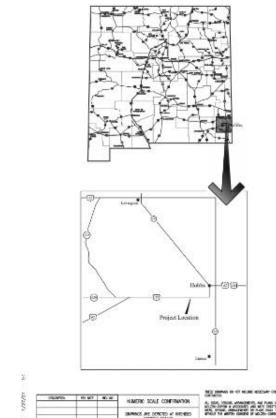

THE MR EVERS ON THE

THESE STRATMENT TO NOT HELDER HERESAME COMPONENT FOR THE CONTINUENT SAVEN WHEN SHALL REAL REPORTS OF ONE AND THE REPORTS OF THE CONTINUENT OF THE CONTINUENT SAVEN WHEN SAVEN WHEN REPORTS OF THE CONTINUENT SAVEN WHEN SAVEN WHEN REPORTS OF THE CONTINUENT SAVEN WHEN SAVEN WHEN SAVEN WHEN REPORTS OF THE CONTINUENT SAVEN WHEN SAVEN WHEN SAVEN WHEN REPORTS OF THE CONTINUENT SAVEN WHEN SAVEN WHEN REPORTS OF THE CONTINUENT SAVEN WHEN SAVEN WHEN REPORTS OF THE CONTINUENT SAVEN REPORTS OF THE CONTINUENT SAVENT REPORTS OF THE CONTINUENT SAVENT SAVENT SAVENT REPORTS OF THE CONTINUENT SAVENT SAVENT SAVENT SAVENT SAVENT SAVENT S

4. Date, Solita, Anderson, An Frank, Marcello di Montorito In Fer Infrance dei antici e un la marcella di dell'Antici a accossita di una dei antici con solicito e in la ci a la constituci di una di antici ant

Tests service lenses ensure and executions to table contents on the electrics possible with allocate, protects on environments of possible and allocate of the electric of electric of the electric of electric of




## Items included in Memorandum of Agreement



SEWER LINE ALIGNMENT SITE MAP AND SHEET IDENTIFICATION



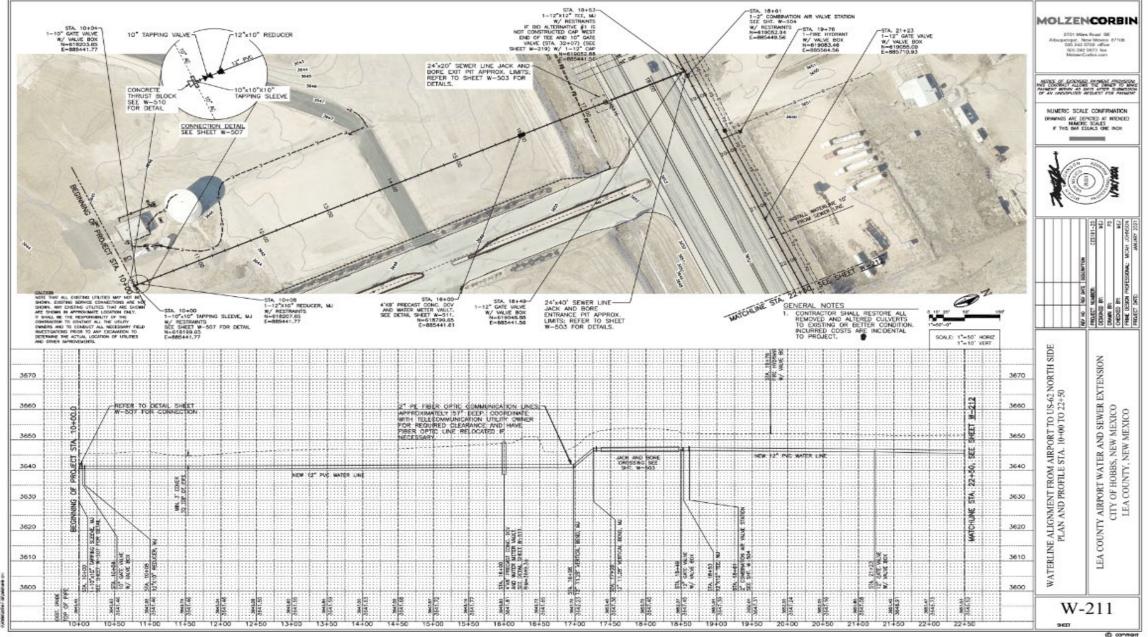

LCBCC Regular Meeting 03-31-2022 Item 03.04.06



.....

	timent Water and Sewer Extension			
	ea County Airport Water and Sewer Extension way of 62\180 as per the plan set.	arties or their agents shall be valid or		
A CONTRACTOR AND A	ficient supporting documentation for actual ficient supporting documentation for actual Airport	ient.	be invalid or unenforceable for	
MEMORANDUM OF AGREEMENT DE THE LEA COUNTY, NEW MEXICO AND THE LEA COUNTY, NEW HOUBS	ficient supporting documentation for actual to the construction of the Lea County Airport to the county to COUNTY upon request.	MUNITY	to be valid and enforceable for invalid or upget	
LEA COUNTY, NEW MEXICO AND	d to the construction of the Louis request.		invalid or unenforceable. If d and enforceable, but	
	d to the construction of the Lea Odding ion Project to COUNTY upon request.	employees (as defined in the New	d and enforceable, then such	
day of,2021,	funds contributed by COUNTY are used	areign immunity, do not waive any	id enforced as so limited.	
This Memorandum of Agreement is independent "CITY") and Lea County, the	funds contributed by COUNTY are used nstruction of the Lea County Airport Water and instruction of the Lea County Airport Water	(s) pursuant to the New Mexico Tort	Le so minied.	
This Memorandum of Agreement is made this day of,2021, and between the City of Hobbs ( <i>hereinafter</i> "CITY") and Lea County, New iso ( <i>hereinafter</i> "COUNTY").	funds contributed to the Lea County Airport Water and instruction of the Lea County Airport Water and for no other purpose. Should any portion and for no other purpose. Should any portion	odifies and/or waives any provision	N	
	and for no other purpose. Should any portion by COUNTY to the Lea County Airport Water by COUNTY to the Lea County Airport Water	es to CITY and COUNTY and their		
	and for no other putper and the Lea County Airport water by COUNTY to the Lea County Airport water by COUNTY, those unused portions bject be unused by CITY, those unused portions		petween the Parties and may	Date:
(hereinafter "Agreement")	pject be unused by CITY, inose and the pject be unused by CITY, inose and pject by CITY, inose and pj			
The purpose of this Memorandum of Agreement (hereinafter "Agreement") The purpose of this Memorandum of Agreement between the CITY and COUNTY integration of public courses and agreement between the CITY's construction of public courses	en shares in the start by COUNTY in any		riting signed by both parties.	
The purpose of this Memorandum of Agreement (hereinafter "Agreement) to memorialize the terms and agreement between the CITY and COUNTY arding the COUNTY's funding toward the CITY's construction of public parding the COUNTY's funding toward to West Count Road within the 62/180 participative (water & sewer) located west of West Count Road within the 62/180	e public funds contributed by COUNTY in any e public funds contributed by COUNTY in any	responsibility for the negligent,		
to memorialize the COUNTY's funding toward the Count Road within the 62/160	e public funds contributers federal, state, or local laws.	r own officers and employees, as		
to memorialize the terms and agreement between construction of public to memorialize the terms and agreement between construction of public garding the COUNTY's funding toward the CITY's construction of public rastructure (water & sewer) located west of West Count Road within the 62/180 rastructure (water & sewer) located west of West Count Road within the 62/180 rastructure (water & sewer) located west of west of west count and within the 62/180 rastructure (water & sewer) located west of west of west count Road within the 62/180 restructure (water & sewer) located west of west of west count and within the 62/180 restructure (water & sewer) located west of west of west count Road within the 62/180 restructure (water & sewer) located the public infrastructures and	is expressly understood by this	e with the lower and	
rastitution CITY and COUNTY agree to cooperate	e, and maintain the public infrastructures and TY to further costs associated with the project	r and Sewer Extension Project	e with the laws of the State	
WHEREAS, the CITY and COUNTY agree that public infrastructure located WHEREAS, the CITY and COUNTY agree that public infrastructure located ithin the 62\180 right of way west of West County Road would benefit both private WHEREAS, the CITY and COUNTY agree to cooperate that public infrastructure located WHEREAS, the CITY and COUNTY agree that public infrastructure located where too eight of way west of West County Road would benefit both private	mplated herein.		County, New	
$h = h = 67(180) \Pi U \Pi U I V I = 1 = 1 = 1 = 1 = 1 = 1 = 1 = 1 = 1 =$		CIARIES		Date:
WHEREAS, the availability and utilization of public water and sewer WHEREAS, the availability and wellbeing of Lea County residents by				
the availability and utilization of public victory residents by		executing the Agreement that it		
WHEREAS, the availability afety, and wellbeing of Lea obtaining wastes; and	obligations are met:	rt of the Agreement to create in	on execution and approval	
	e for encumbering and appropriating financial	reficiary, or to authorize anyone	and approval	
WHEREAS, the availability and utilization of Lea County residents by frastructures serve the health, safety, and wellbeing of Lea County residents by roviding safe potable water and acceptance and processing of liquid wastes; and WHEREAS, on April 19, 2021, CITY approved an action to award "Bid No. On the county Airport Water and Sewer Extension Project" to Ferguson (not including GRT or	e for encumbering and appropriate	uant to the provisions of the		
WHEREAS, on April 19, 2021, CITY approved an action to award Bid No. WHEREAS, on April 19, 2021, CITY approved an action to award Bid No. 1585-21 Lea County Airport Water and Sewer Extension Project" to Ferguson 1585-21 Lea County Airport Water and Sewer Extension Project to Ferguson		mited to suits alleging wrongful	el	
(not including GRT of	hin FY 2021-2022.	mages to property (jes), and/or CITY, whether as contractor,		
1585-21 Lea County Airport Water and Construction in an amount not to exceed (not including and ) and		titlement to seek funds from		
Engineering); and	ctly applied toward the Lea County Airport Water	TTY.		ite-
Engineering, and some standing and some extension	ctly applied toward and			
WHEREAS, the Agreement requires payment from the COUNTY to CITY WHEREAS, the Agreement requires payment from the COUNTY to CITY	TO OLO			
	unds to CITY prior to July 30, 2022.			
Project; consideration acknowledged by	an accounting of funds used toward the Lea	ity insurance or qualify as a		
THE ACTION AND A THE AC	an accounting of funds used tomana			le:
to assist in the constant Project; NOW THEREFORE, for good and valuable consideration acknowledged by both parties hereto, the CITY and COUNTY agree as follows:	an accounting of funder nd Sewer Extension Project.			
both parties hereto, the even	TUT			
DUTIES ASSOCIATED WITH FUNDING	ER OF AGREEMENT			
DUTIES ASSOCIATED WITH FORE	agreements, covenants,	d effect, one year, or until		
	orates all agreements, covenants, end es hereto concerning the subject matter herege int durderstandings have been merged int	ewer Extension Project is		
L CITY'S DUTIES	es hereto concerning the subject matter hereto es hereto concerning the subject matter hered ints, and understandings have been merged int ents, representations, promises or agreement o	of reement guarantees future emplates.		
i i i i i i i i i i i i i i i i i i i		emplates.		
CITY will ensure the following obligations are met:				
CITY will ensure the following obligations are new. 1. CITY will budget for the acceptance and expenditure of the COUNTY's contribution toward the construction of the Lea County Airport Water and contribution project.				
<ol> <li>CITY will budget to the construction of the Lea County Amplete toward the construction of the Lea County Amplete</li> </ol>	Page 2 of 5			
Sever Extension Project.				
Sewer Extension 1997	Page 3 d	if 5		
Page 1 of 5		rage 4 of 5		



#### LEA COUNTY BOARD OF COUNTY COMMISSIONERS AGENDA ITEM SUMMARY FORM

#### LCBCC Meeting Date: Thursday, March 31, 2022

Submit this summary form & all attachments to the Finance Director clow@leacounty.net & cc the Executive Coordinator sstout@leacounty.net by: Wednesday, March 16,2022

County Manager Approval mgallagher@leacounty.net required for all time sensitive issues that do not meet the above deadline.

DATE SUBMITTED mm-dd-yyyy:	SUBMITTED BY Name, Title, Dept:	
03/23/2022	Corey Needham, PE	
SUBJECT:	ATTACHMENT(S):	
Memorandum of Agreement between Lea County and City of Hobbs for construction of water and sewer utilities to Lea County Regional Airport	MOA	
NO. OF ORIGINALS FOR SIGNATURE:	ACTION REQUESTED:	
1	Action Item	
BUDGET LINE ITEM NUMBER:	FISCAL BUDGET YEAR:	
454-18-4125	2021-22	
		_

STRATEGIC PLAN Implementation of 5 Year Strategic Plan:

Airports that are maintained and improved with new facilities (goal: increase capacity for changing commercial aircraft)

#### SUMMARY:

In 2014, Lea County began the master planning process to include a new fire station, a terminal expansion, a new aircraft apron, an enlarged parking lot, and utilities improvements for existing and future development at the Lea County Regional Airport.

A portion of the utility improvements would include the alternations that would allow Lea County to raze the existing 400,000 gallon water tank originally constructed in 1956 and end the use of the water well.

The installation of a municipal water and sewer system would also allow the future development of larger utility users such as car rental facilities, a hotel, and a restaurant.

continued....

Requested Items Needed f Easel Laptop 🗸	or Presentation Easels/Laptop/Projector/Etc.: Projector	See Additional Summary Attached
SUBMITTER'S RECOMMENDATION(S) approval		Submitter's Signature Department Director, Etc. Corey Needham Date: 2022.03.23 14.08.59 -0600*
FINANCE REVIEW Fiscal Impact/Cost: The financial impact to Lea County will be an a Additional expenditures will be needed to com is issued and evaluated. Funds are budgeted	expenditure of \$600,000 from the Lea Regional Airport Fun plete the project and the cost will be determined once an R and available in 454-18-4125.	d. FP Reviewed by Finance Director Digitally signed by Henry C Low Jr Date: 2022.03.28 08:39:16-06'00'
LEGAL REVIEW: (Note: Travel does not not	ed legal review)	Reviewed by County Attorney
COUNTY MANAGER REVIEW:		Approved by County Manager to be Placed on Agenda Michae Collogh
Item No. 0304 RECORDING	SECRETARY'S USE ONLY ~ COMMISSION ACTI	ON TAKEN
Approved: Resolution No22-MAR-077R Continued To:		er: nance No, ments:

#### Summary Form Continued...

In April, 2021, the City of Hobbs awarded a water and sewer extension project to extend municipal water and sewer lines west along NM 62/180 adjacent to the Lea County Regional Airport.

The City of Hobbs awarded two bid lots that include the water line to from its termini near Pilot Truckstop to the water main at the Lea County Regional Airport and the gravity sewer main from to a location northeast of the Airport entrance road.

Lea County wishes to enter into a Memorandum of Agreement with the City of Hobbs to allow Lea County Regional Airport to connect to the municipal water system and utilize municipal water for potable water and fire suppression.

The agreement calls for Lea County to pay the City of Hobbs a sum of \$600,000. Included in the payment to the City of Hobbs would include all the waterline site work on Lea County Regional Airport property, and a portion of the water and sewer line along US 62/180.

Not included in this agreement is the sewer lift station, sewer road bore, and sewer line on Lea County Regional Airport property. These items were not awarded by the City of Hobbs in April 2021 and will need to be rebid and an additional Memorandum of Agreement will need to be reached at a later date.

This agreement amount was anticipated and budgeted in the current FY 21/22 budget.

#### STATE OF NEW MEXICO COUNTY OF LEA RESOLUTION NO. 22-MAR-077R

#### A RESOLUTION APPROVING A MEMORANDUM OF AGREEMENT BETWEEN LEA COUNTY AND THE CITY OF HOBBS TO CONSTRUCT AND PROVIDE FOR MUNICIPAL WATER SERVICE TO THE LEA COUNTY REGIONAL AIRPORT

WHEREAS, Lea County Regional Airport provides essential services for transportation, emergency services, and economic development to Lea County; *and* 

WHEREAS, Lea County has existing aging water infrastructure that needs to be replaced; and

WHEREAS, Lea County desires to connect to the City of Hobbs municipal water system instead of replacing the well and tank system at Lea County Regional Airport; and

WHEREAS, Lea County and the City of Hobbs wish to enter an agreement that would enable the City of Hobbs to construct both offsite and utilities on Lea County Regional Airport to connect the municipal system to the airport; and

WHEREAS, the agreement also includes compensation for the offsite sewer improvement adjacent along US 62/180.

NOW, THEREFORE, BE IT HEREBY RESOLVED by the Board of County Commissioners of Lea County that the memorandum of agreement between Lea County and the City of Hobbs is hereby approved.

**BE IT FURTHER RESOLVED** that the Commission Chair and/or County Manager may finalize and sign any agreements consistent with the terms of this resolution.

**PASSED AND APPROVED** on this 31<sup>st</sup> day of March, 2022, by the Lea County Board of County Commissioners in an open meeting in Lovington, New Mexico.

#### LEA COUNTY BOARD OF COUNTY COMMISSIONERS

Dean Jackson (District 1), Chair Voted: Yes No Abstain Gary G. Eidson (District 3), Vice Chair Voted: Yes No Abstain

Rebecca Long (District 2), Member Voted: Yes No Abstain Jonathan Sena (District 4), Member Voted: Yes No Abstain

LCBCC Regular Meeting 03-31-2022

Resolution No. 22-MAR-077R - A Resolution Approving a Memorandum of Agreement Between Lea County and the City of Hobbs to Construct and Provide for Municipal Water Service to the Lea County Regional Airport Page 1 of 2 Pat Sims (District 5), Member Voted: Yes No Abstain

ATTEST: Keith Manes Lea County Clerk

By: \_\_\_\_\_\_ Teri Davis, Deputy Clerk

APPROVED AS TO FORM AND LEGAL SUFFICIENCY:

John W. Caldwell, County Attorney

#### MEMORANDUM OF AGREEMENT BETWEEN LEA COUNTY, NEW MEXICO AND THE <u>CITY OF HOBBS</u>

This Memorandum of Agreement is made this \_\_\_\_\_ day of, \_\_\_\_\_ 2021, by and between the City of Hobbs (*hereinafter* "CITY") and Lea County, New Mexico (*hereinafter* "COUNTY").

#### PURPOSE

The purpose of this Memorandum of Agreement (*hereinafter* "Agreement") is to memorialize the terms and agreement between the CITY and COUNTY regarding the COUNTY's funding toward the CITY's construction of public infrastructure (water & sewer) located west of West Count Road within the 62/180 right of way. CITY and COUNTY agree to cooperate as outlined in this Agreement.

WHEREAS, the CITY and COUNTY agree that public infrastructure located within the 62\180 right of way west of West County Road would benefit both private and public structures located adjacent to the corridor; and

WHEREAS, the availability and utilization of public water and sewer infrastructures serve the health, safety, and wellbeing of Lea County residents by providing safe potable water and acceptance and processing of liquid wastes; and

WHEREAS, on April 19, 2021, CITY approved an action to award "Bid No. 1585-21 Lea County Airport Water and Sewer Extension Project" to Ferguson Construction in an amount not to exceed \$1,440,982 (not including GRT or Engineering); and

WHEREAS, the Agreement requires payment from the COUNTY to CITY to assist in the construction of the Lea County Airport Water and Sewer Extension Project;

NOW THEREFORE, for good and valuable consideration acknowledged by both parties hereto, the CITY and COUNTY agree as follows:

## DUTIES ASSOCIATED WITH FUNDING

#### I. CITY'S DUTIES

CITY will ensure the following obligations are met:

1. CITY will budget for the acceptance and expenditure of the COUNTY's contribution toward the construction of the Lea County Airport Water and Sewer Extension Project.

- 2. CITY shall construct the Lea County Airport Water and Sewer Extension Project, within the right of way of 62\180 as per the plan set.
- 3. CITY shall provide sufficient supporting documentation for actual expenses incurred related to the construction of the Lea County Airport Water and Sewer Extension Project to COUNTY upon request.
- 4. CITY shall ensure all funds contributed by COUNTY are used exclusively toward the construction of the Lea County Airport Water and Sewer Extension Project and for no other purpose. Should any portion of the funds contributed by COUNTY to the Lea County Airport Water and Sewer Extension Project be unused by CITY, those unused portions of the funds outlined herein shall be returned to COUNTY.
- 5. CITY shall not utilize the public funds contributed by COUNTY in any manner that violates and federal, state, or local laws.
- 6. CITY shall own, operate, and maintain the public infrastructures and shall not subject COUNTY to further costs associated with the project above the amount contemplated herein.

## II. COUNTY'S DUTIES

COUNTY will ensure the following obligations are met:

- 1. COUNTY is responsible for encumbering and appropriating financial contributions in the amount of SIX HUNDRED THOUSAND DOLLARS (\$600,000.00) in full within FY 2021-2022.
- 2. COUNTY shall pay to CITY SIX HUNDRED THOUSAND DOLLARS (\$600,000.00) to be directly applied toward the Lea County Airport Water and Sewer Extension Project.
- 3. COUNTY shall deliver funds to CITY prior to July 30, 2022.
- 4. COUNTY may request an accounting of funds used toward the Lea County Airport Water and Sewer Extension Project.

## MERGER OF AGREEMENT

This Agreement incorporates all agreements, covenants, and understandings between the parties hereto concerning the subject matter hereof, and all such covenants, agreements, and understandings have been merged into this Agreement. No prior statements, representations, promises or agreement of understanding, verbal or otherwise, of the parties or their agents shall be valid or enforceable unless embodied in this Agreement.

#### SOVEREIGN IMMUNITY

CITY and COUNTY and their public employees (as defined in the New Mexico Tort Claims Act) do not waive sovereign immunity, do not waive any defense(s), and/or do not waive any limitation(s) pursuant to the New Mexico Tort Claims Act. No provision in the Agreement modifies and/or waives any provision of the New Mexico Tort Claims Act as it relates to CITY and COUNTY and their public employees.

### LIABILITY

Each party agrees to bear liability and responsibility for the negligent, reckless or deliberate acts or omissions of their own officers and employees, as limited by the New Mexico Tort Claims Act. It is expressly understood by this Agreement that the Lea County Airport Water and Sewer Extension Project contemplated herein will at all times be owned and operated by CITY.

### THIRD PARTY BENEFICIARIES

It is specifically agreed between the parties executing the Agreement that it is not intended by any of the provisions of any part of the Agreement to create in the public or any member thereof, a third party beneficiary, or to authorize anyone not a party to the Agreement to maintain, pursuant to the provisions of the Agreement, a suit of any nature, including but not limited to suits alleging wrongful death, bodily and/or personal injury to person(s), damages to property(ies), and/or any cause of action. No other parties in relation to CITY, whether as contractor, subcontractor, or joint venture, shall have any entitlement to seek funds from COUNTY related in any way to their dealings with CITY.

#### INSURANCE

Both CITY and COUNTY shall maintain liability insurance or qualify as a self-insured entity, as required by law.

#### TERM

This Agreement shall continue in full force and effect, one year, or until construction of the Lea County Airport Water and Sewer Extension Project is complete, whichever occurs first. Nothing in this Agreement guarantees future funding by COUNTY beyond what this Agreement contemplates.

## SEVERABILITY

If any provision of this Agreement is found to be invalid or unenforceable for any reason, the remaining provisions will continue to be valid and enforceable. If a court finds that any provision of this Agreement is invalid or unenforceable, but that by limiting such provision it would become valid and enforceable, then such provision will be deemed to be written, construed, and enforced as so limited.

## NO ORAL MODIFICATION

The forgoing constitutes the entire agreement between the Parties and may be modified only in writing signed by both Parties. Amendments and alterations to this Agreement after execution may only be made in writing signed by both parties.

## **GOVERNING LAW**

This Agreement shall be construed in accordance with the laws of the State of New Mexico. Any legal disputes related to this Agreement shall be subject to the jurisdiction and venue of the Fifth Judicial District Court, Lea County, New Mexico.

## EFFECTIVE DATE

This Agreement shall be in full force and effect upon execution and approval of the parties hereto.

[Required Signatures on Next Page]

## ATTEST:

## LEA COUNTY, NEW MEXICO

BY:

Date: \_\_\_\_\_

Dean Jackson, Lea County Chair

## ATTEST:

CITY OF HOBBS

BY:

Sam Cobb, Mayor

Approved as to Form:

By:


John W. Caldwell County Attorney

By:

Efren A. Cortez City Attorney Date:

Date: \_\_\_\_\_

Date: \_\_\_\_\_

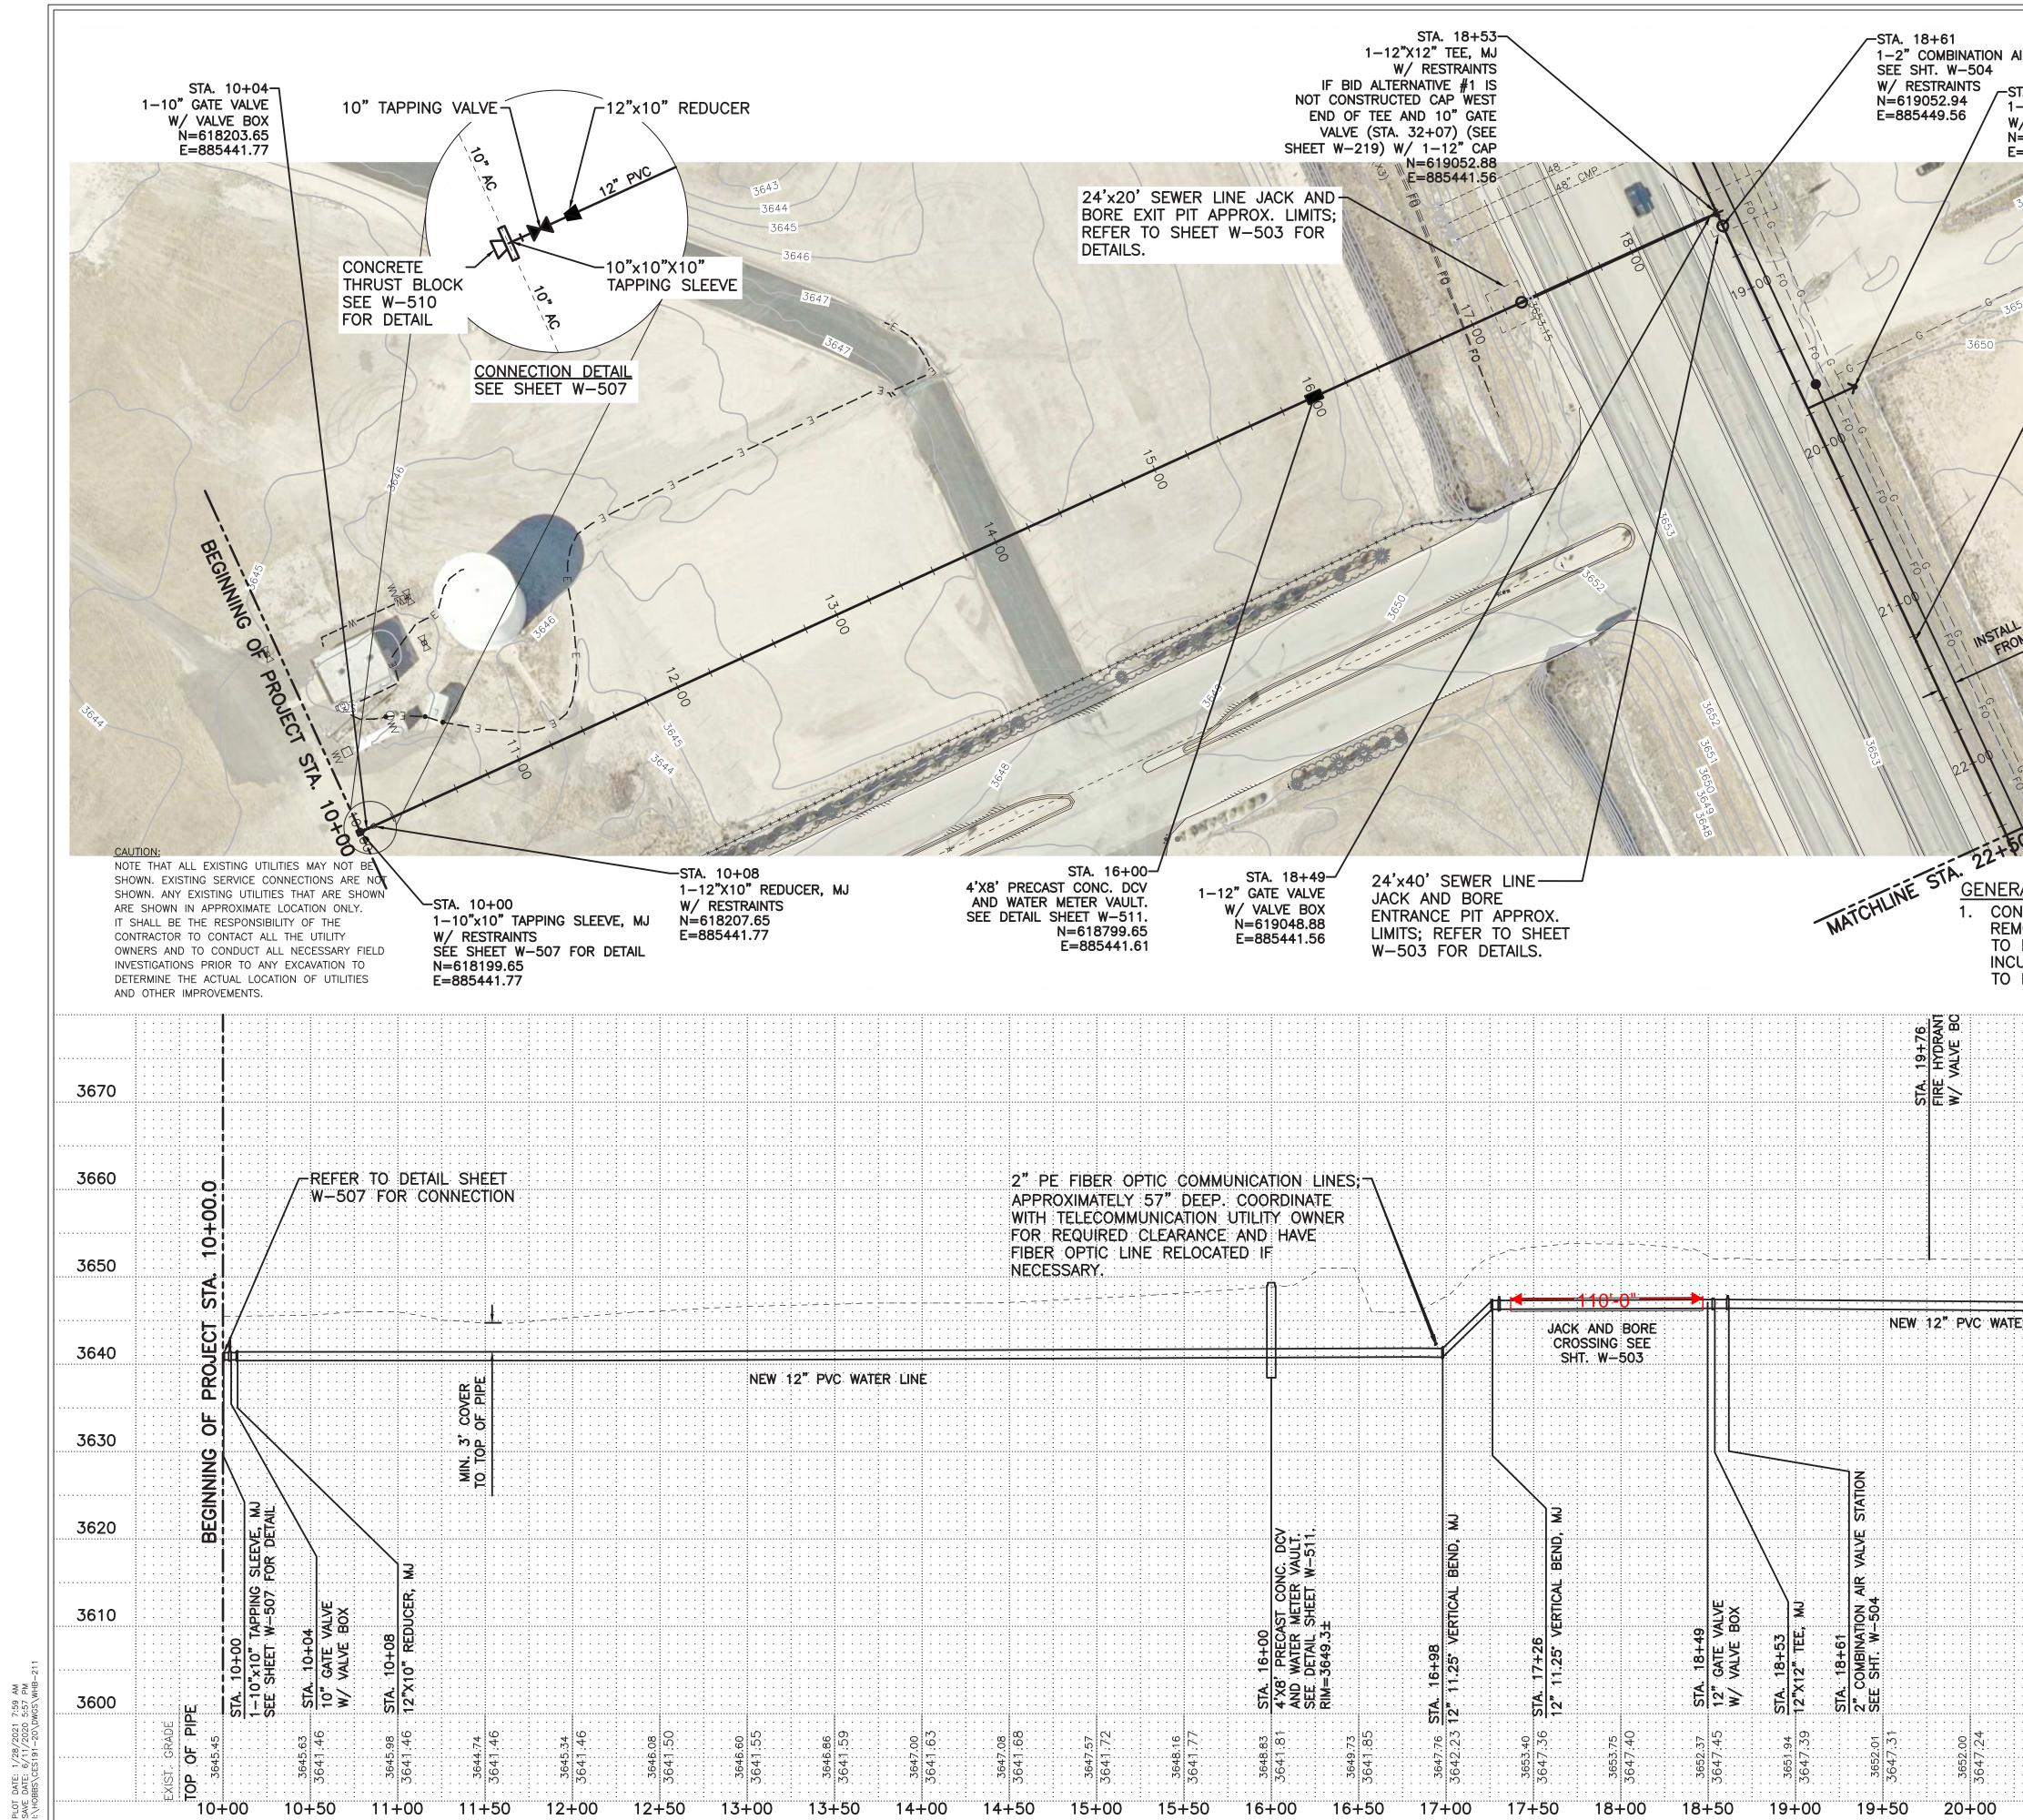

1/28/ 6/11/

N 01

AIR VALVE STATION STA. 19+76 1-FIRE HYDRANT W/ VALVE BOX	-STA. 21+23 1–12" GATE VA W/ VALVE BOX				Albuquerq	)1 Miles jue, Ne	Road S w Mexic	SE co 87 <sup>.</sup>		N
N=619083.46 E=885564.56	N=619055.09 E=885710.93				50	)5 242 (	700 offi )673 fa orbin.cor	х		
3651 3650		R			<u>NOTICE OF EX</u> THIS CONTRACT PAYMENT WITHIN OF AN UNDISPO	ALLOWS I 45 DA	THE O YS AFTL	WNER ER SU	TO M. BMISS	AKE NON
3651					NUMERIC DRAWINGS A N IF THIS I	RE DEP IUMERIC	ICTED A SCALES	T INTE	NDED	
					CHINO OKINO	ON	CINEER		•	
TINE 10'				R			$\sum $	<b>1</b> 8	k 1	
UL WATERLINE 10' HOM SEWER LINE							S191-20 MEJ	DA	JOHNSON	RY 2021
100	-212		J.			DESCRIPTION	CE		MICAH	JANU
50. SEE SHEET W		Part and	72	G		DATE	NUMBER: BY:		BT: SIGN PROFESSIONAL:	
						RE	BY:	ć		)ATE:
RAL NOTES	ED CULVERTS TER CONDITION.	1"=50'-0"	50' 10	0'		REV NO REV	PROJECT NU DESIGNED BY	DRAWN BY:		PROJECT DATE:
ONTRACTOR SHALL I EMOVED AND ALTERI D EXISTING OR BET	ED CULVERTS TER CONDITION.	1"=50'-0" SCALE: 1"=	=50' HORIZ =10' VERT	0,	I SIDE	ON	PROJECT		PRIME DESI	
ONTRACTOR SHALL I MOVED AND ALTER EXISTING OR BET CURRED COSTS ARE	ED CULVERTS TER CONDITION.	1"=50'-0" SCALE: 1"=	=50' HORIZ	<sup>0'</sup> 3670	ORTH	ON			PRIME DESI	
ONTRACTOR SHALL I MOVED AND ALTER EXISTING OR BET CURRED COSTS ARE	ED CULVERTS TER CONDITION.	1"=50'-0" SCALE: 1"=	=50' HORIZ =10' VERT		US-62 NORTH ) 22+50	ON	EXTENSION	DRAWN BY	PRIME	PROJECT
ONTRACTOR SHALL I MOVED AND ALTER EXISTING OR BET CURRED COSTS ARE	ED CULVERTS TER CONDITION.	1"=50'-0" SCALE: 1"=	=50' HORIZ =10' VERT	3670	US-62 NORTH ) 22+50	ON	EXTENSION	DRAWN BY	PRIME	PROJECT
ONTRACTOR SHALL I MOVED AND ALTER EXISTING OR BET CURRED COSTS ARE	ED CULVERTS TER CONDITION.	1"=50'-0" SCALE: 1"=	=50' HORIZ =10' VERT <b>713</b> <b>715</b> <b>717</b> <b>717</b> <b>717</b> <b>717</b> <b>717</b> <b>717</b>	3670 3660	US-62 NORTH ) 22+50	ON	EXTENSION	DRAWN BY	PRIME	PROJECT
DNTRACTOR SHALL I EMOVED AND ALTER D EXISTING OR BET CURRED COSTS ARE D PROJECT.	ED CULVERTS TER CONDITION.	1"=50'-0" SCALE: 1"=	EE N-213 SEE SHEEL N-213 SEE SEE SHEEL N-213 SEE SEE SHEEL N-213 SEE SEE SHEEL N-213 SEE SEE SEE SEE SEE SEE SEE SEE SEE SEE	3670 3660 3650	US-62 NORTH ) 22+50	ON	EXTENSION	DRAWN BY	PRIME	PROJECT
DNTRACTOR SHALL I EMOVED AND ALTER D EXISTING OR BET CURRED COSTS ARE D PROJECT.	ED CULVERTS TER CONDITION.	1"=50'-0" SCALE: 1"=	LCHLINE STA. 22+50, SEE SHEET W-212 3.4.213 3.	3670 3660 3650 3640	US-62 NORTH ) 22+50	ON	AIRPORT WATER AND SEWER EXTENSION	DRAWN BY	PRIME	PROJECT
DNTRACTOR SHALL I EMOVED AND ALTER D EXISTING OR BET CURRED COSTS ARE D PROJECT.	ED CULVERTS TER CONDITION.	1"=50'-0" SCALE: 1"=	TEL N-213 SEE SHEET N-213 SEE SEE SHEET N-213 SEE SEE SHEET N-213 SEE SEE SHEET N-213 SEE SEE SEE SEE SEE SEE SEE SEE SEE SEE	3670 3660 3650 3640 3630	LINE ALIGNMENT FROM AIRPORT TO US-62 NORTH PLAN AND PROFILE STA. 10+00 TO 22+50	ON	EXTENSION	DRAWN BY	PRIME	PROJECT
DNTRACTOR SHALL I EMOVED AND ALTER D EXISTING OR BET CURRED COSTS ARE D PROJECT.		1"=50'-0" SCALE: 1"=	LCHLINE STA. 22+50, SEE SHEET W-212 3.4.213 3.	3670 3660 3650 3640 3630 3620 3610	US-62 NORTH ) 22+50	ON	AIRPORT WATER AND SEWER EXTENSION	DRAWN BY	PRIME	PROJECT
DNTRACTOR SHALL I EMOVED AND ALTER D EXISTING OR BET CURRED COSTS ARE D PROJECT.	ED CULVERTS TER CONDITION. INCIDENTAL	1"=50'-0" SCALE: 1"=	LCHLINE STA. 22+50, SEE SHEET W-212 3.4.213 3.	3670 3660 3650 3640 3630 3620	WATERLINE ALIGNMENT FROM AIRPORT TO US-62 NORTH PLAN AND PROFILE STA. 10+00 TO 22+50	REV NO	AIRPORT WATER AND SEWER EXTENSION	CITY OF HOBBS, NEW MEXICO	PRIME	PROJECT