


Bazaar
Building 62

TRACK SIDE

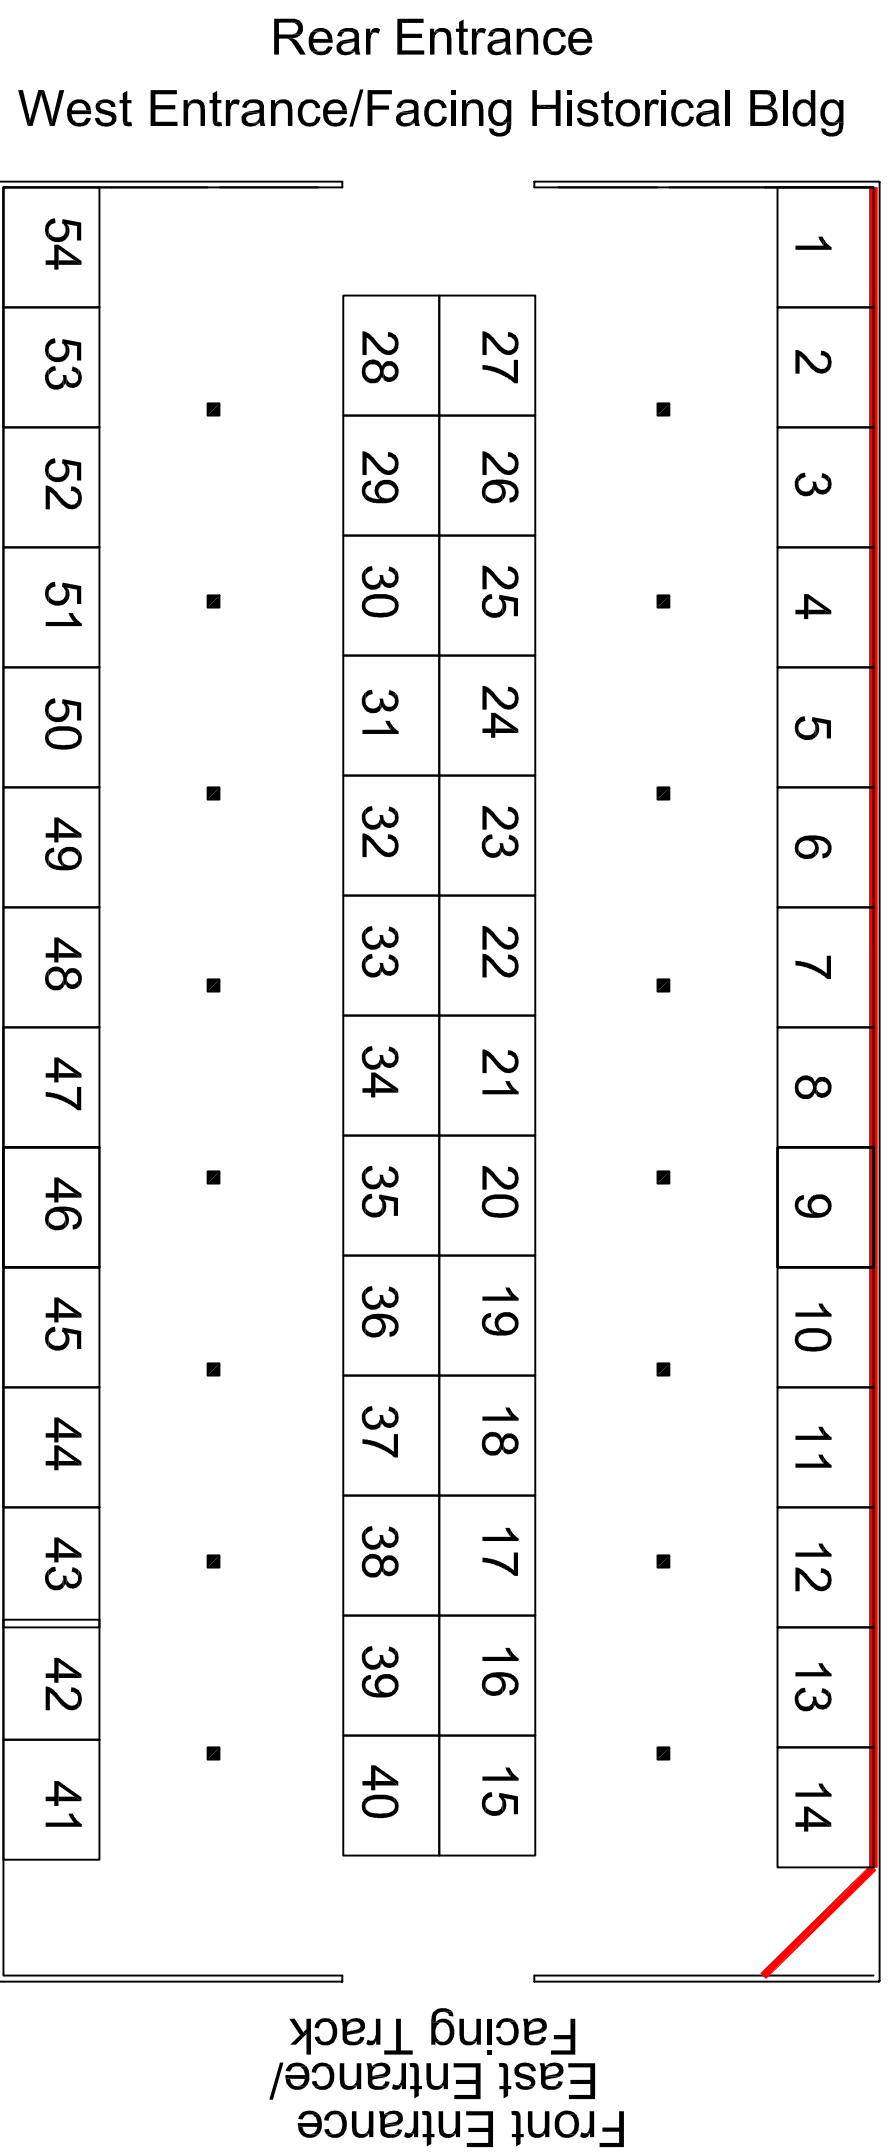

CAROUSEL ROOM SIDE

ERIE COUNTY FAIR 2021

All booths 8'H and 32"



All Center Booths are 8' x 10' All Perimeter Booths are 8'D x 10'W

Black / Gray Spec Astro Turf-6ft wide-640' needed