




ANDREW STREET
25 MPH
2 12' LANES
URBAN LOCAL
URBAN SHOULDER, CURB AND GUTTER
NO SIDEWALKS
NO BICYCLE ACCOMODATIONS

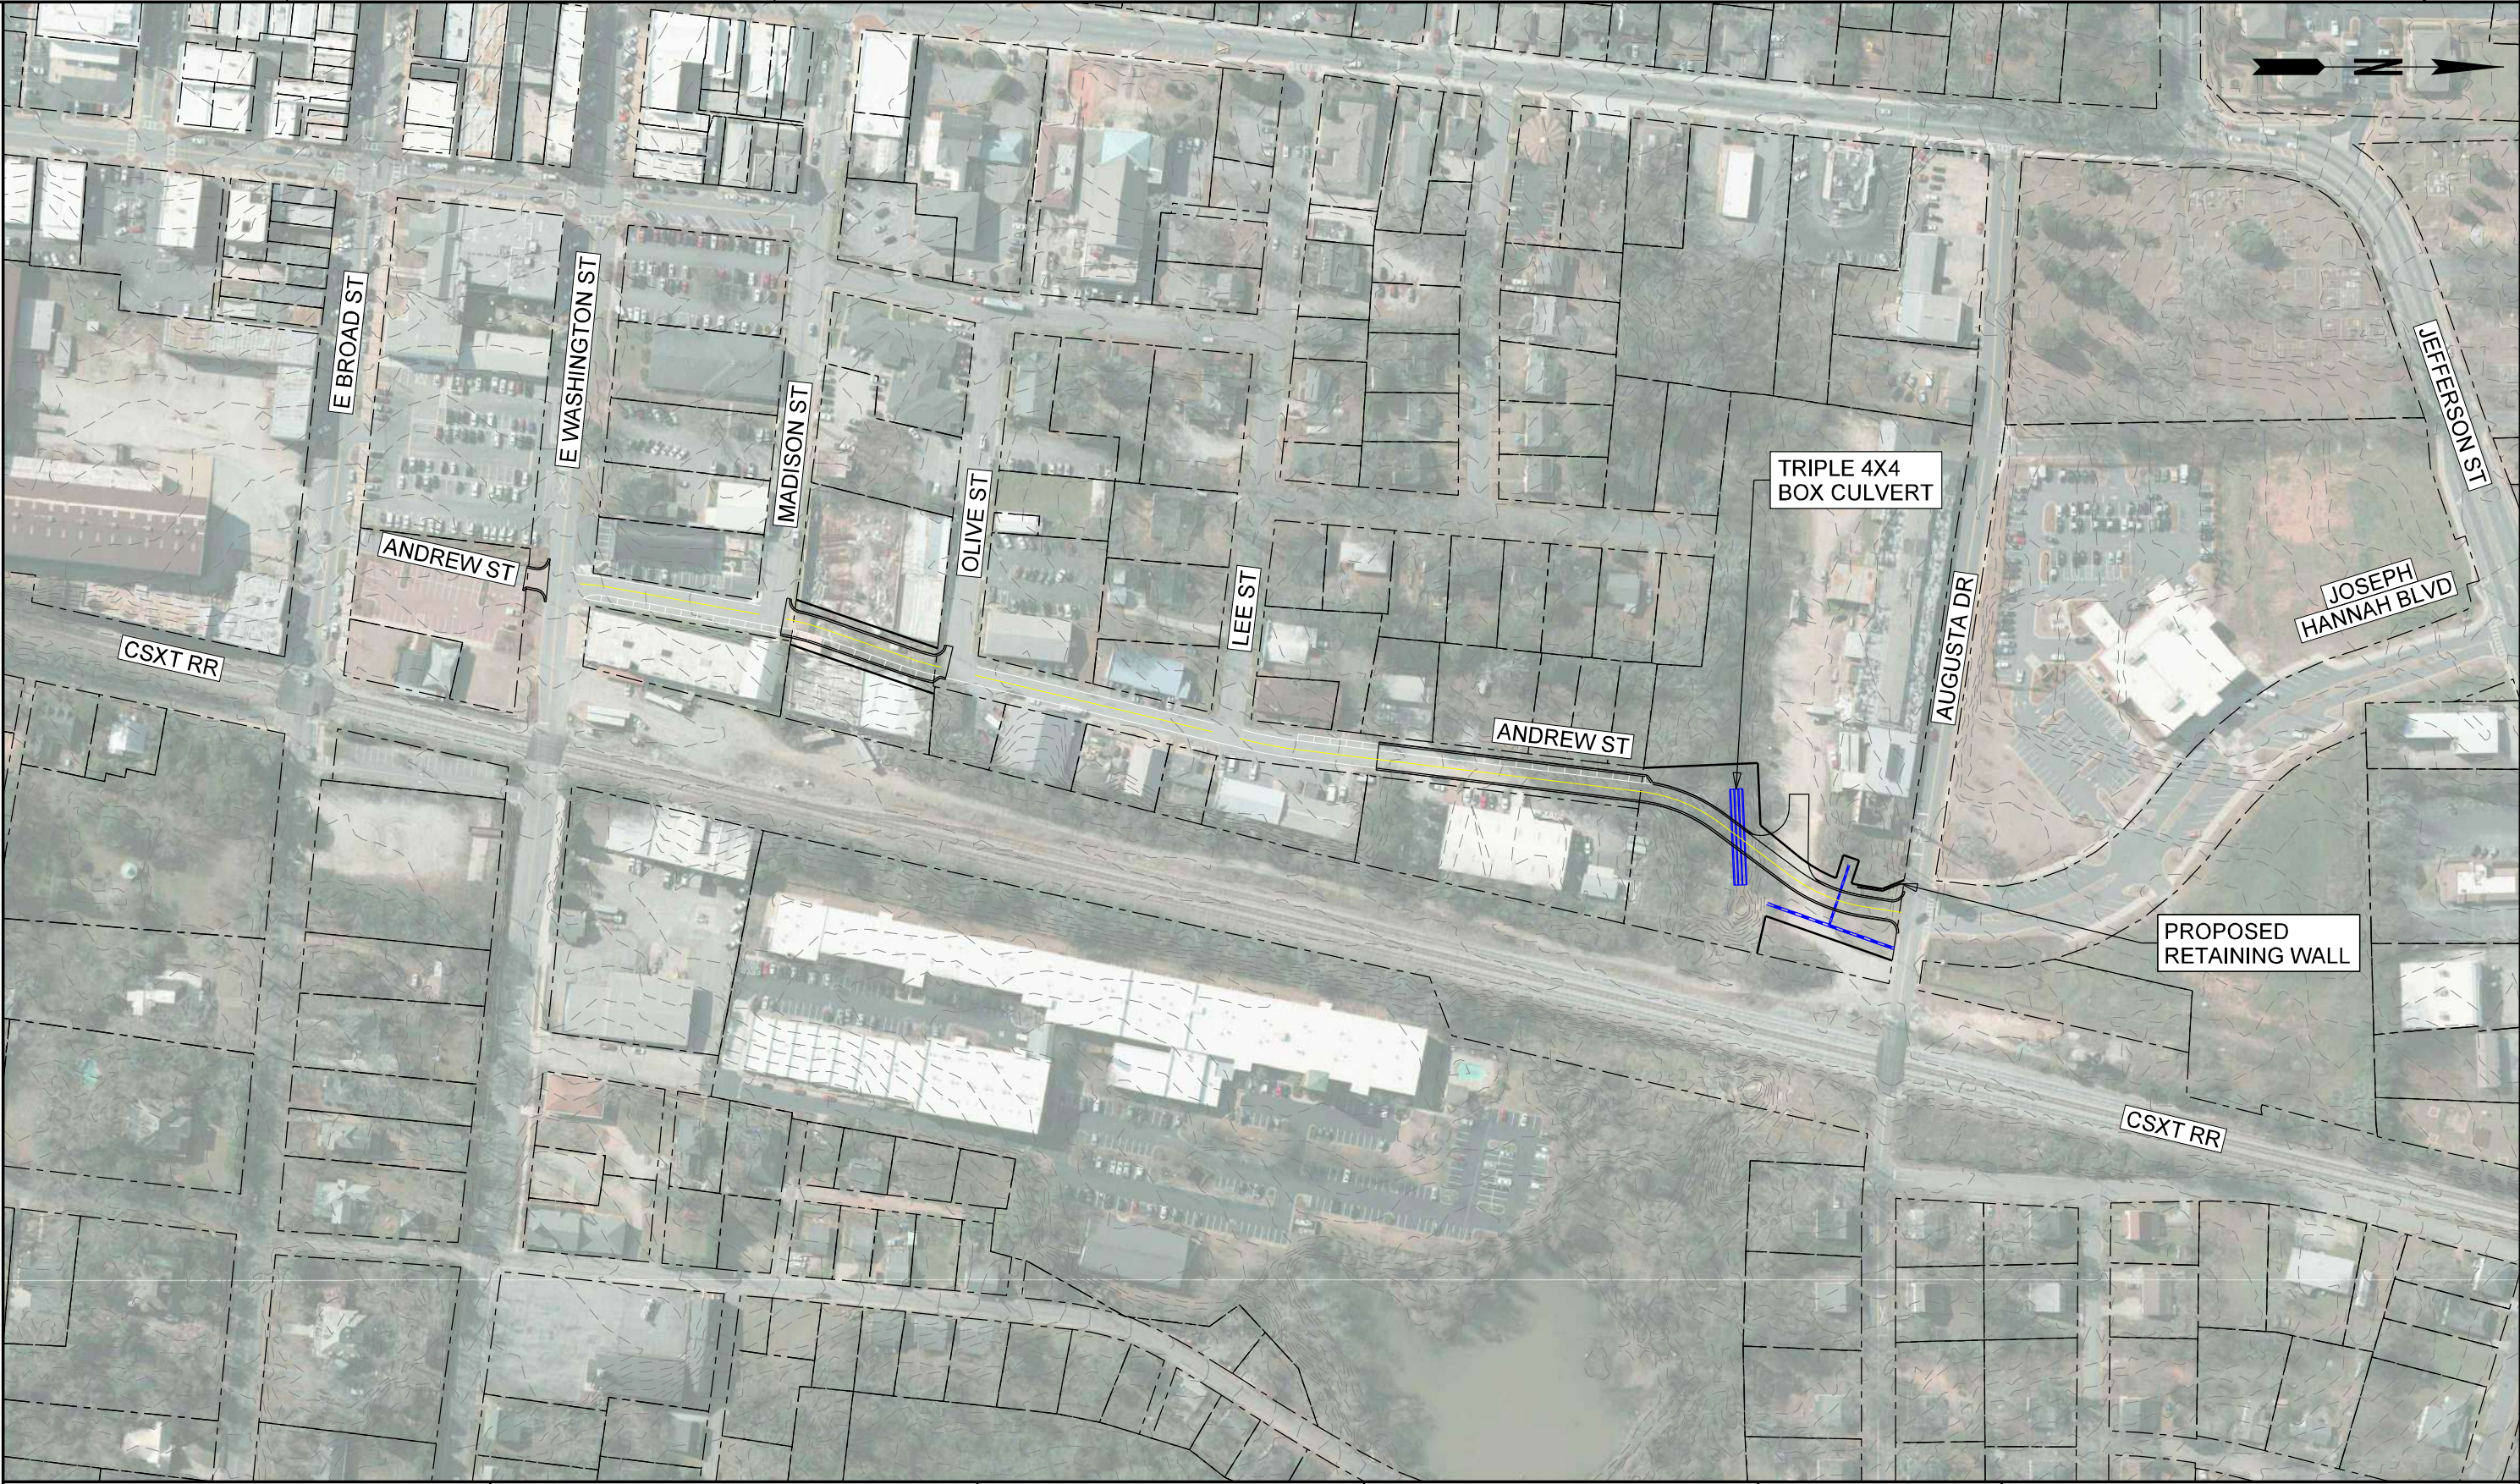


REVISION DATES


CONCEPT SKETCH

ANDREW STREET EXTENSION
COWETA COUNTY 2019 TSPLOST

CHECKED:	DATE:	DRAWING No.
BACKCHECKED:	DATE:	NE01-01
CORRECTED:	DATE:	
VERIFIED:	DATE:	

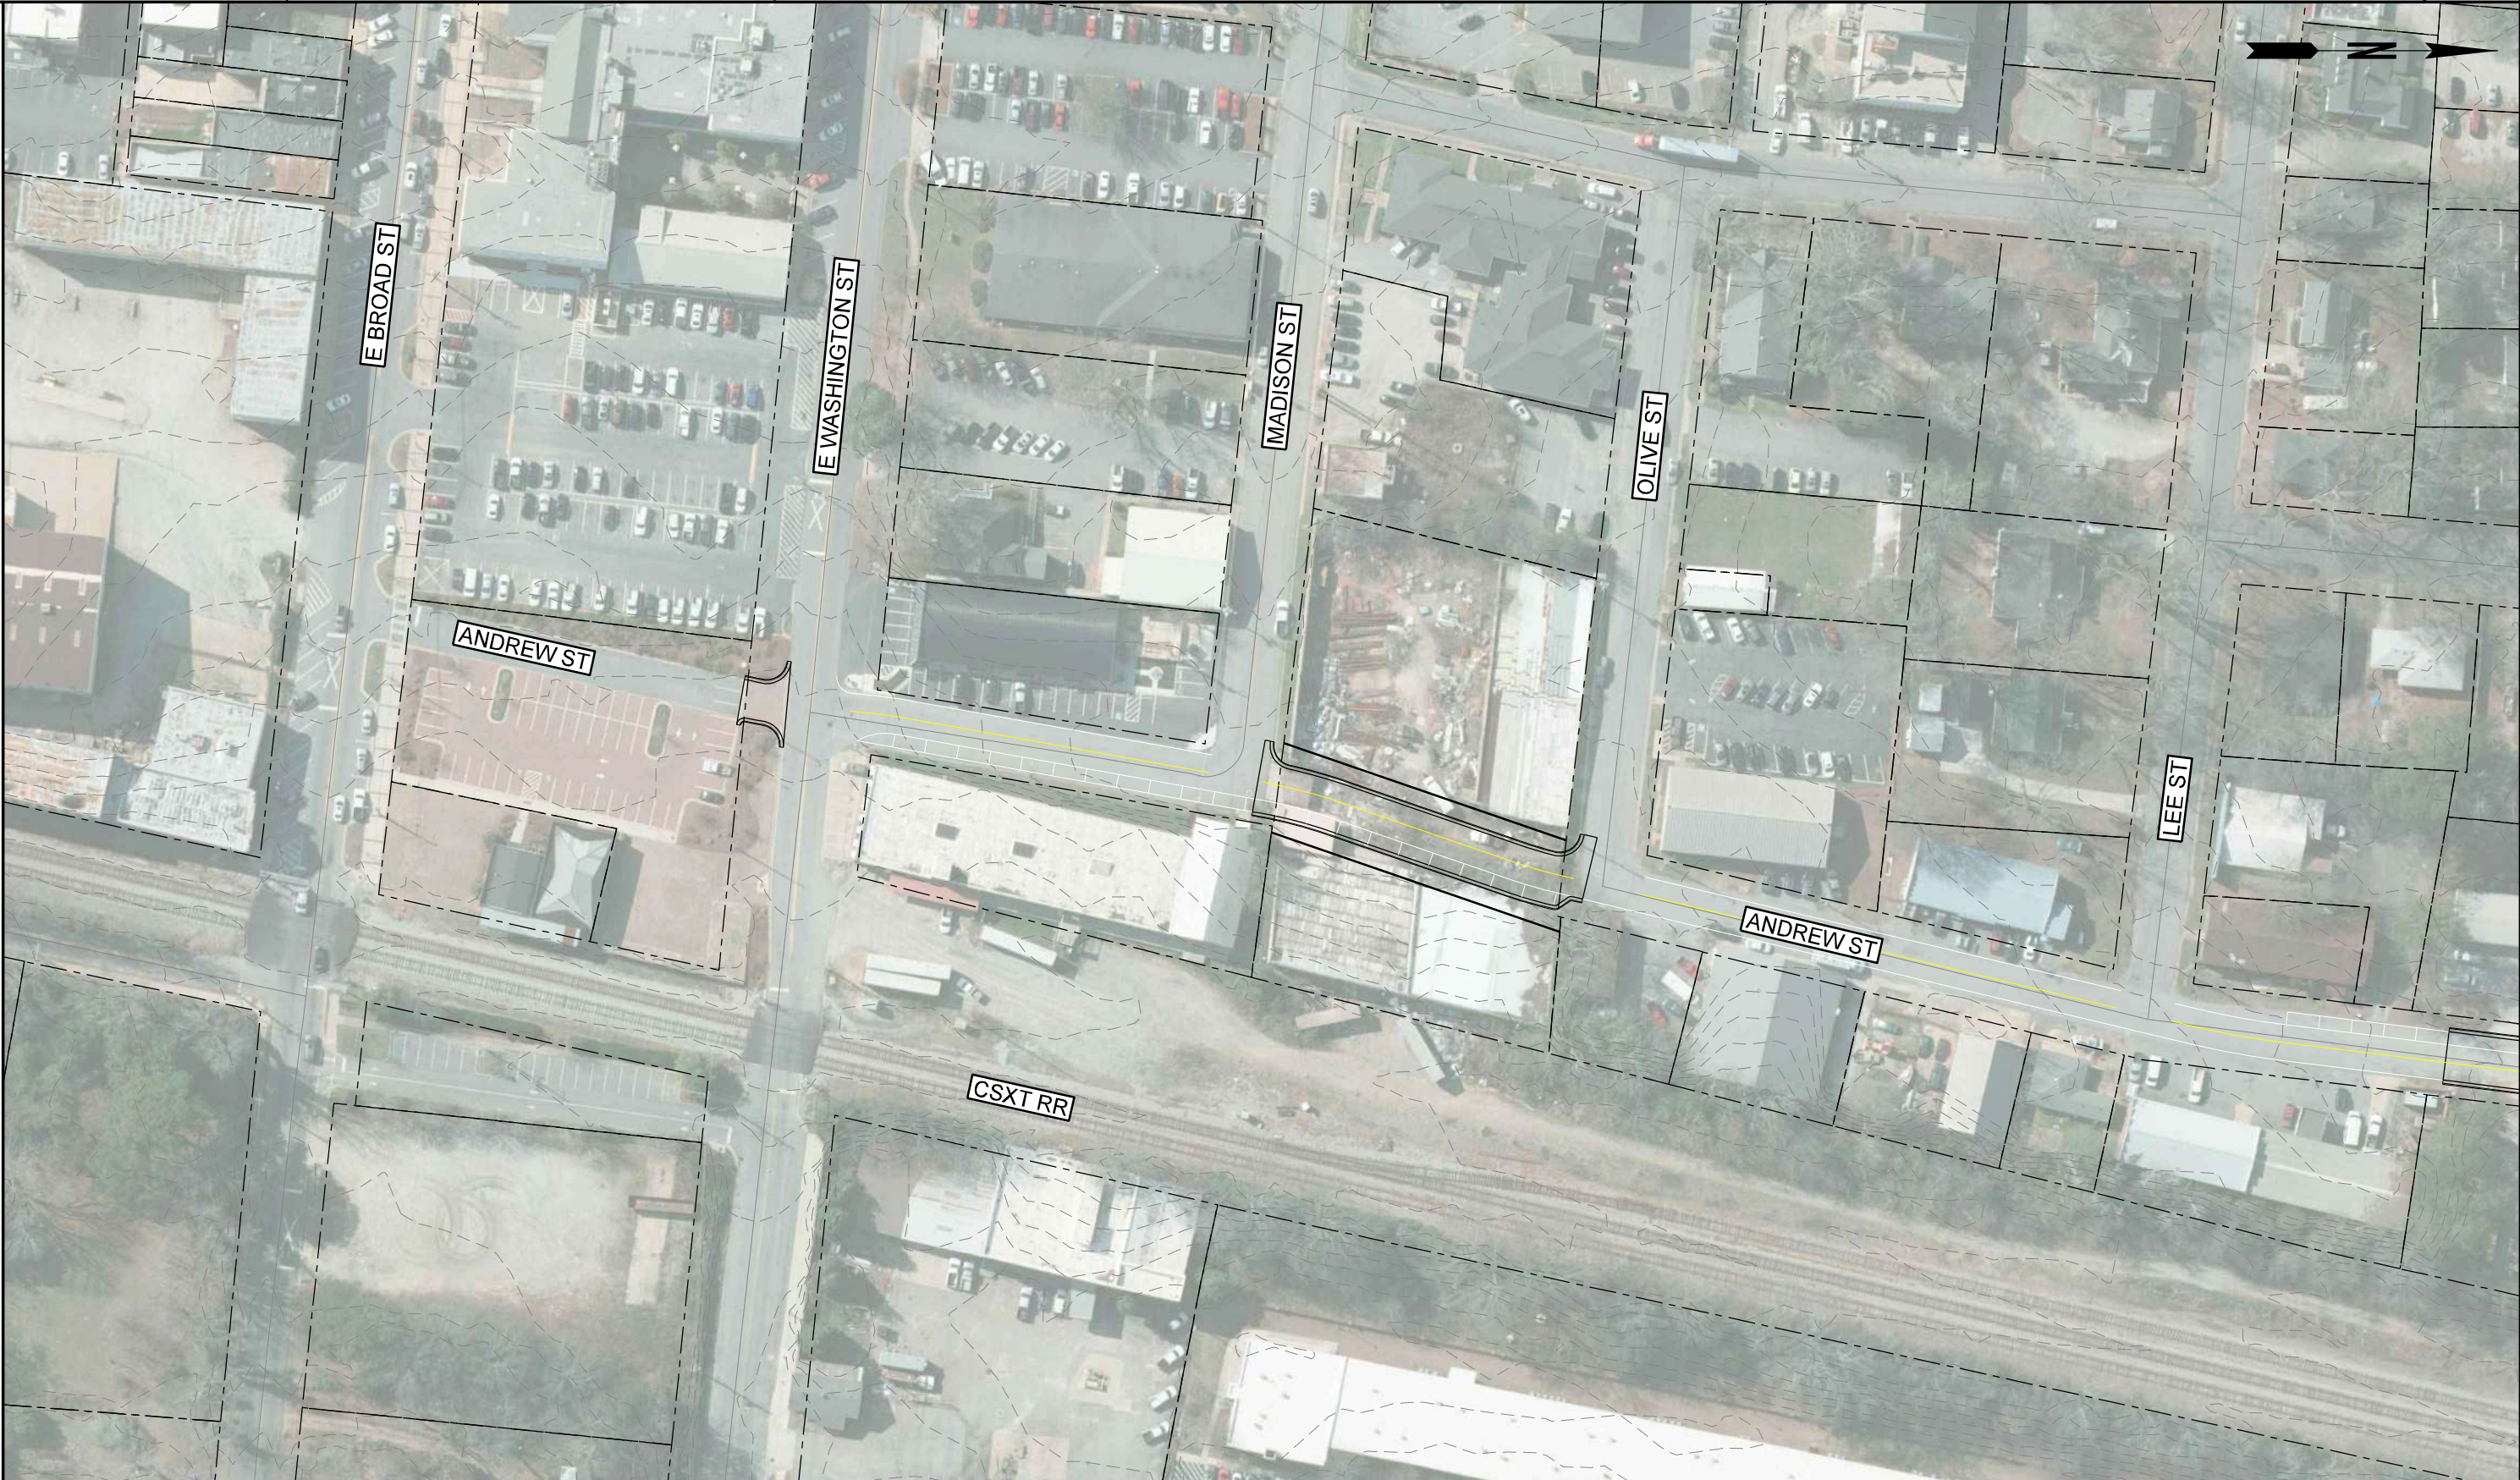

ANDREW STREET
25 MPH
2 12' LANES
URBAN LOCAL
URBAN SHOULDER, CURB AND GUTTER
NO SIDEWALKS
NO BICYCLE ACCOMODATIONS

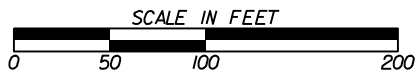


REVISION DATES


CONCEPT SKETCH

ANDREW STREET EXTENSION
COWETA COUNTY 2019 TSPLOST

CHECKED:	DATE:	DRAWING No.
BACKCHECKED:	DATE:	NE01-02
CORRECTED:	DATE:	
VERIFIED:	DATE:	

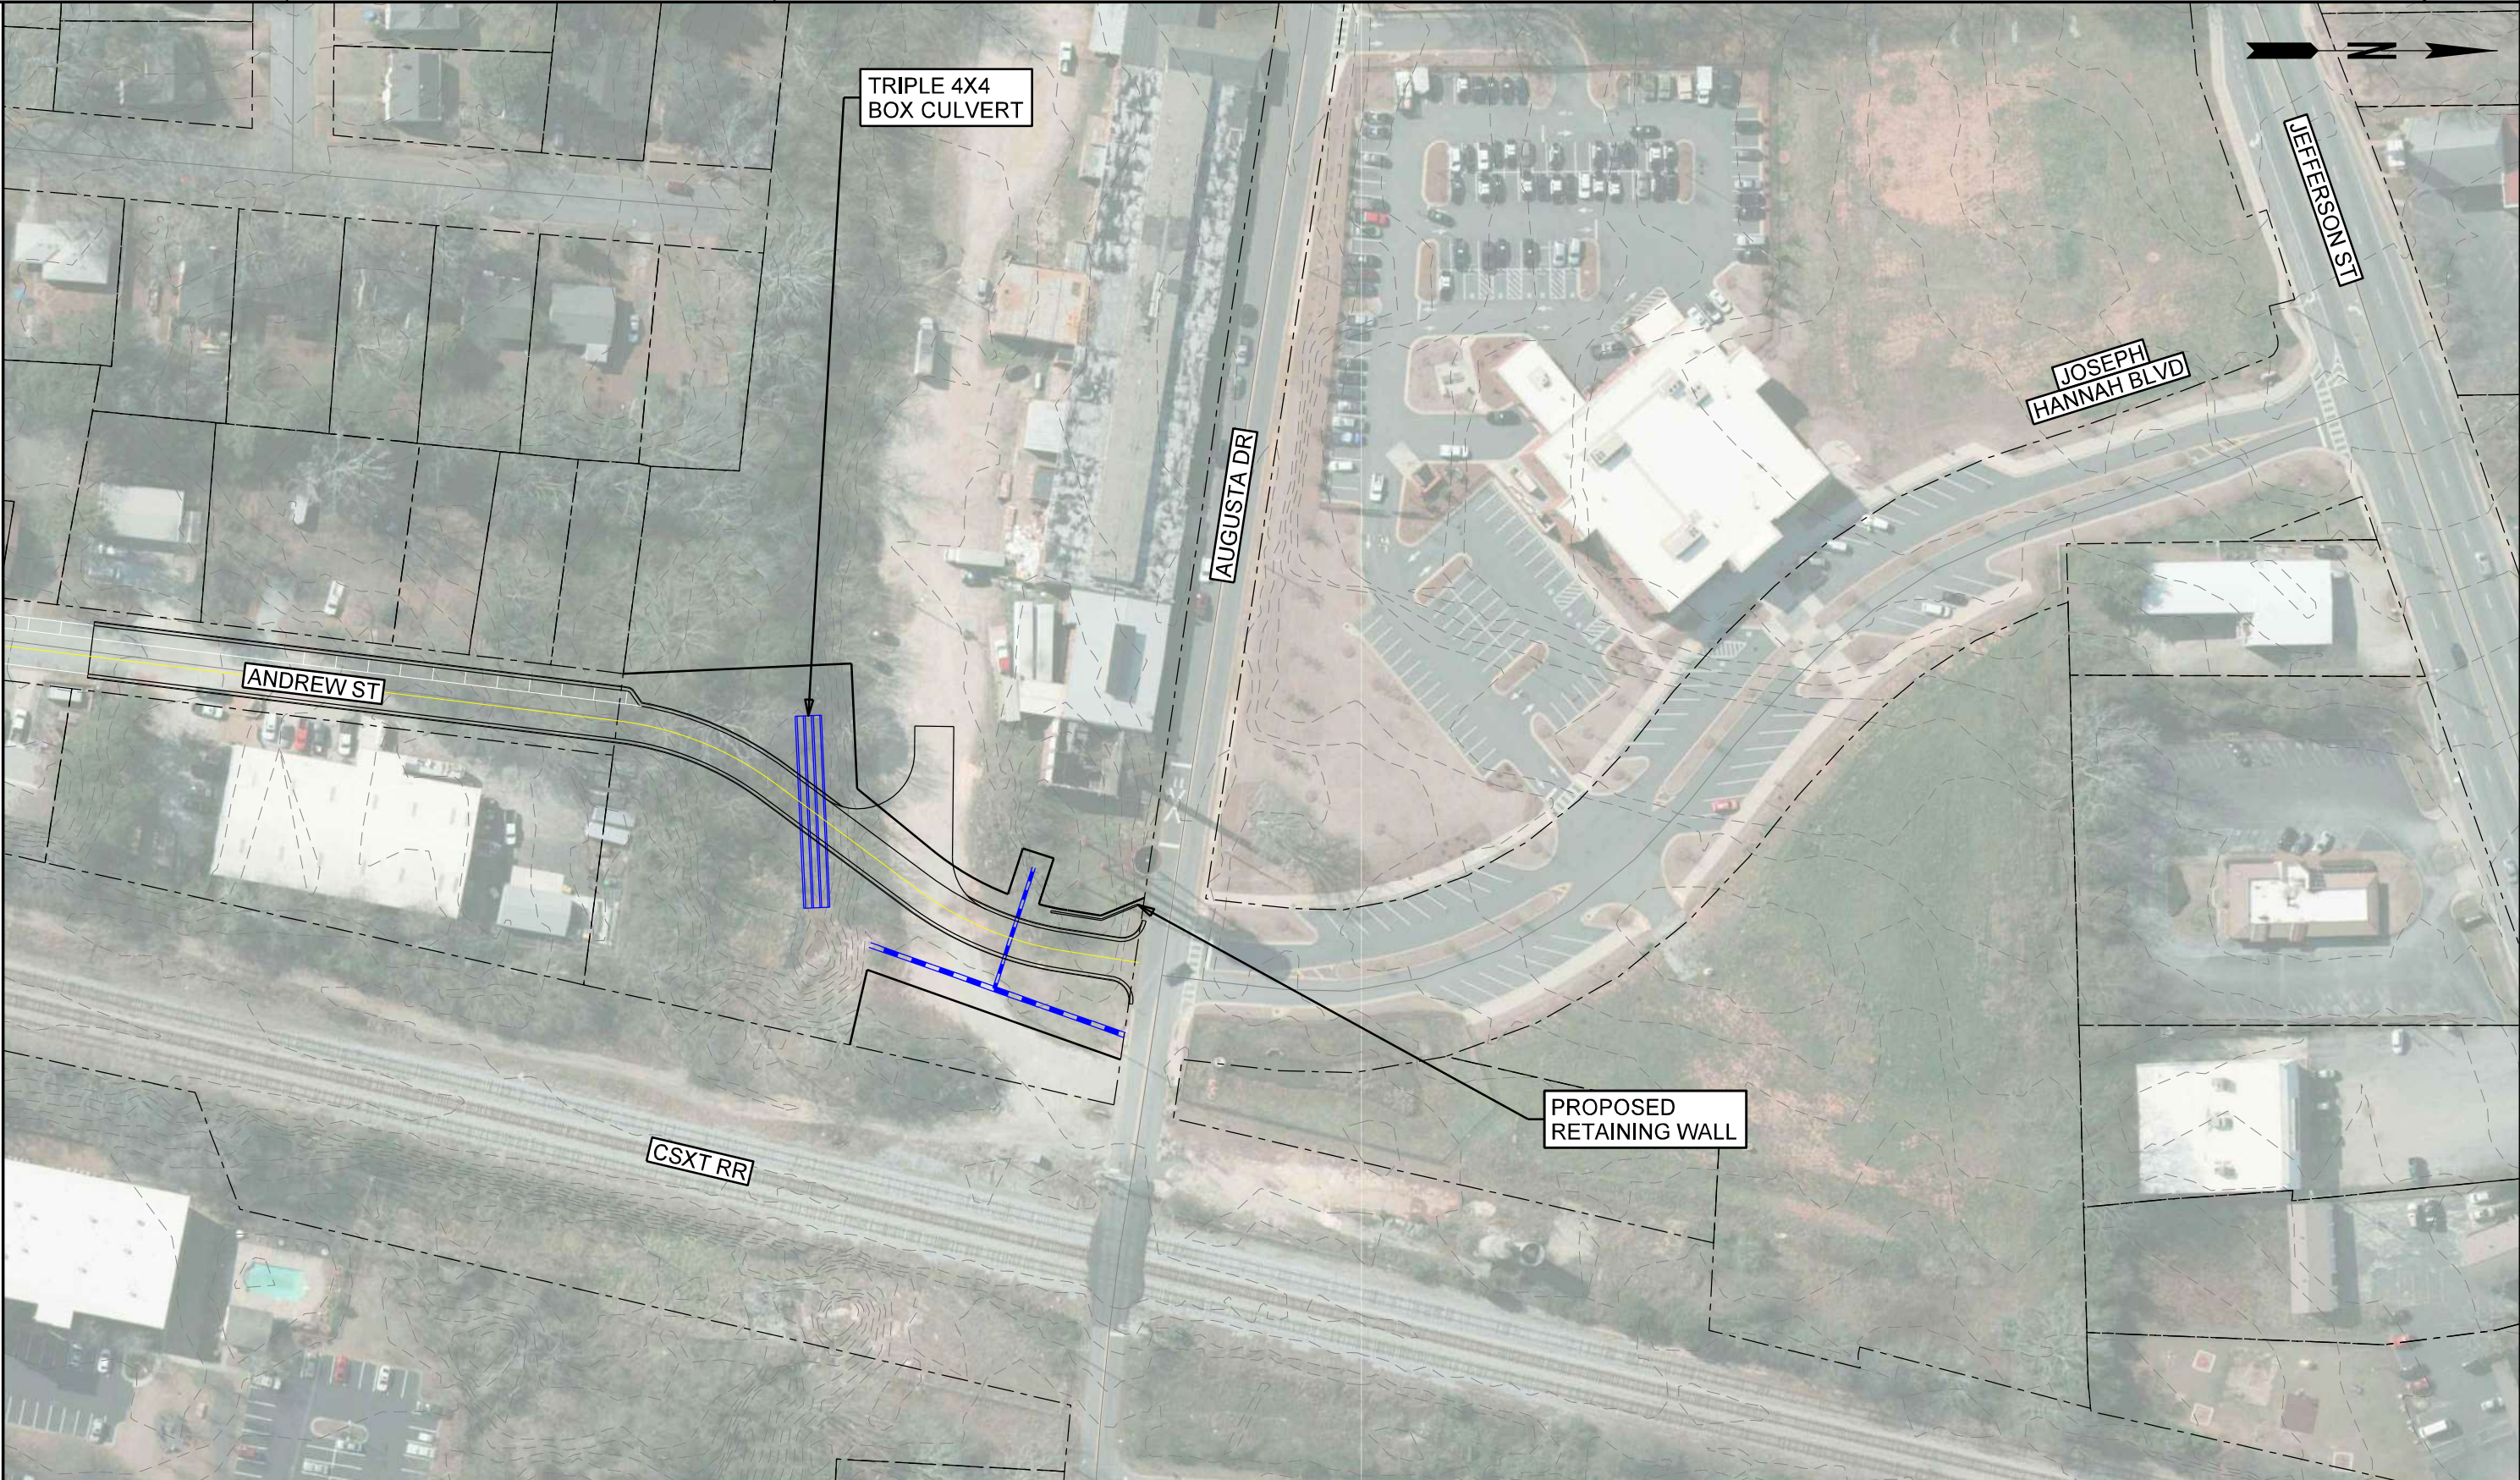

ANDREW STREET
25 MPH
2 12' LANES
URBAN LOCAL
URBAN SHOULDER, CURB AND GUTTER
NO SIDEWALKS
NO BICYCLE ACCOMODATIONS

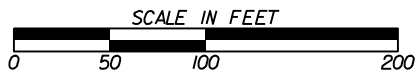

REVISION DATES

CONCEPT SKETCH

ANDREW STREET EXTENSION
COWETA COUNTY 2019 TSPLOST

CHECKED:	DATE:	DRAWING No.
BACKCHECKED:	DATE:	NE01-03
CORRECTED:	DATE:	
VERIFIED:	DATE:	