


WEST BUILDING FLOOR PLAN AT 1" = 32'-0"

SCALE IN

1'-0" = 1"

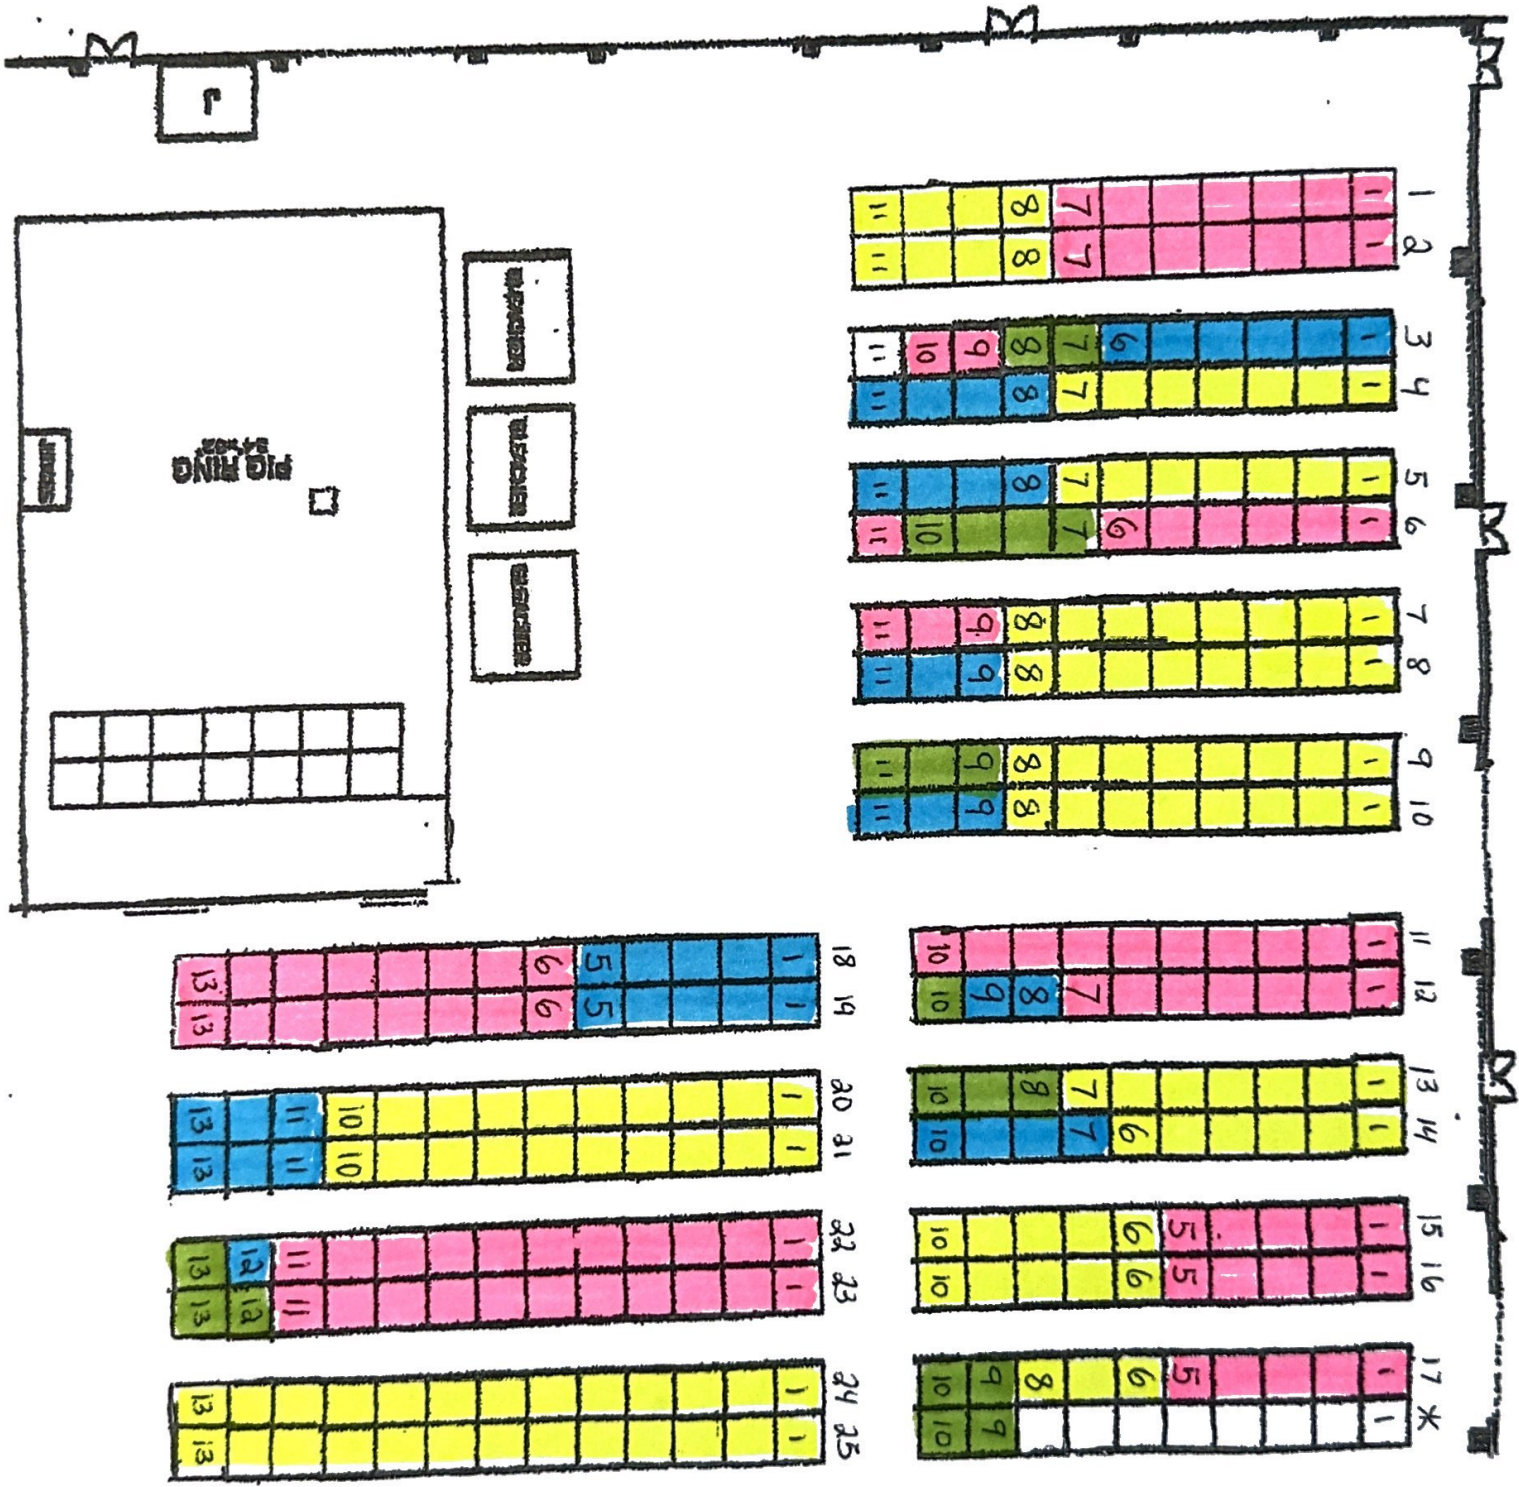

2024

Swine 4-H

<u>CLUB</u>	<u>ROW</u>	<u>PENS</u>
Spring	1, 2	1-7
Lockwood	1, 2	8-11
Carmel Valley	3	1-6
Santa Ana	3	7, 8
Independent	3	9, 10
San Benancio	4, 5	1-7
Greenfield	4, 5	8-11
Bitterwater	6	1-6
Lone Tree	6	7-10
Paicines Clover	6	11
	7	9-11
King City Blue Ribbon	7-10	1-8

2024

Swine 4-H

<u>CLUB</u>	<u>ROW</u>	<u>PENS</u>
Parkfield	8	9-11
Natividad	9	9-11
Cienega	10	9-11
King City Rural	11	1-10
	12	1-7
Ag History	12	8, 9
Mission	13	1-7
	14	1-6
Royal Oaks	14	7-10
Chualar	15, 16, 17	1-5
Gonzales	15, 16	6-10
	17	6-8

2024

Swine FFA

<u>CHAPTER</u>	<u>ROW</u>	<u>PENS</u>
Hollister	12	10
	13	8-10
North Salinas	17 and *	9, 10
Greenfield	18, 19	1-5
Salinas	18, 19	6-13
Gonzales	20, 21	1-10
Everett Alvarez	20, 21	11-13
	22	12
King City	22, 23	1-11
Rancho San Juan	22	13
	23	12, 13
Soledad	24, 25	1-13