


BUILDING CAPACITY
4,900 sq. ft.
DINNER SEATING 326
AUDITORIUM SEATING 700

SET-UP MAP MUST BE COMPLETED ON THIS FORM
ALL DOORS MUST HAVE A 20 ft. CLEARANCE
ALL AISLES MUST HAVE A 10 ft. CLEARANCE
DO NOT BLOCK FIRE EXTINGUISHERS OR ELECTRICAL PANELS

BUILDING FIVE

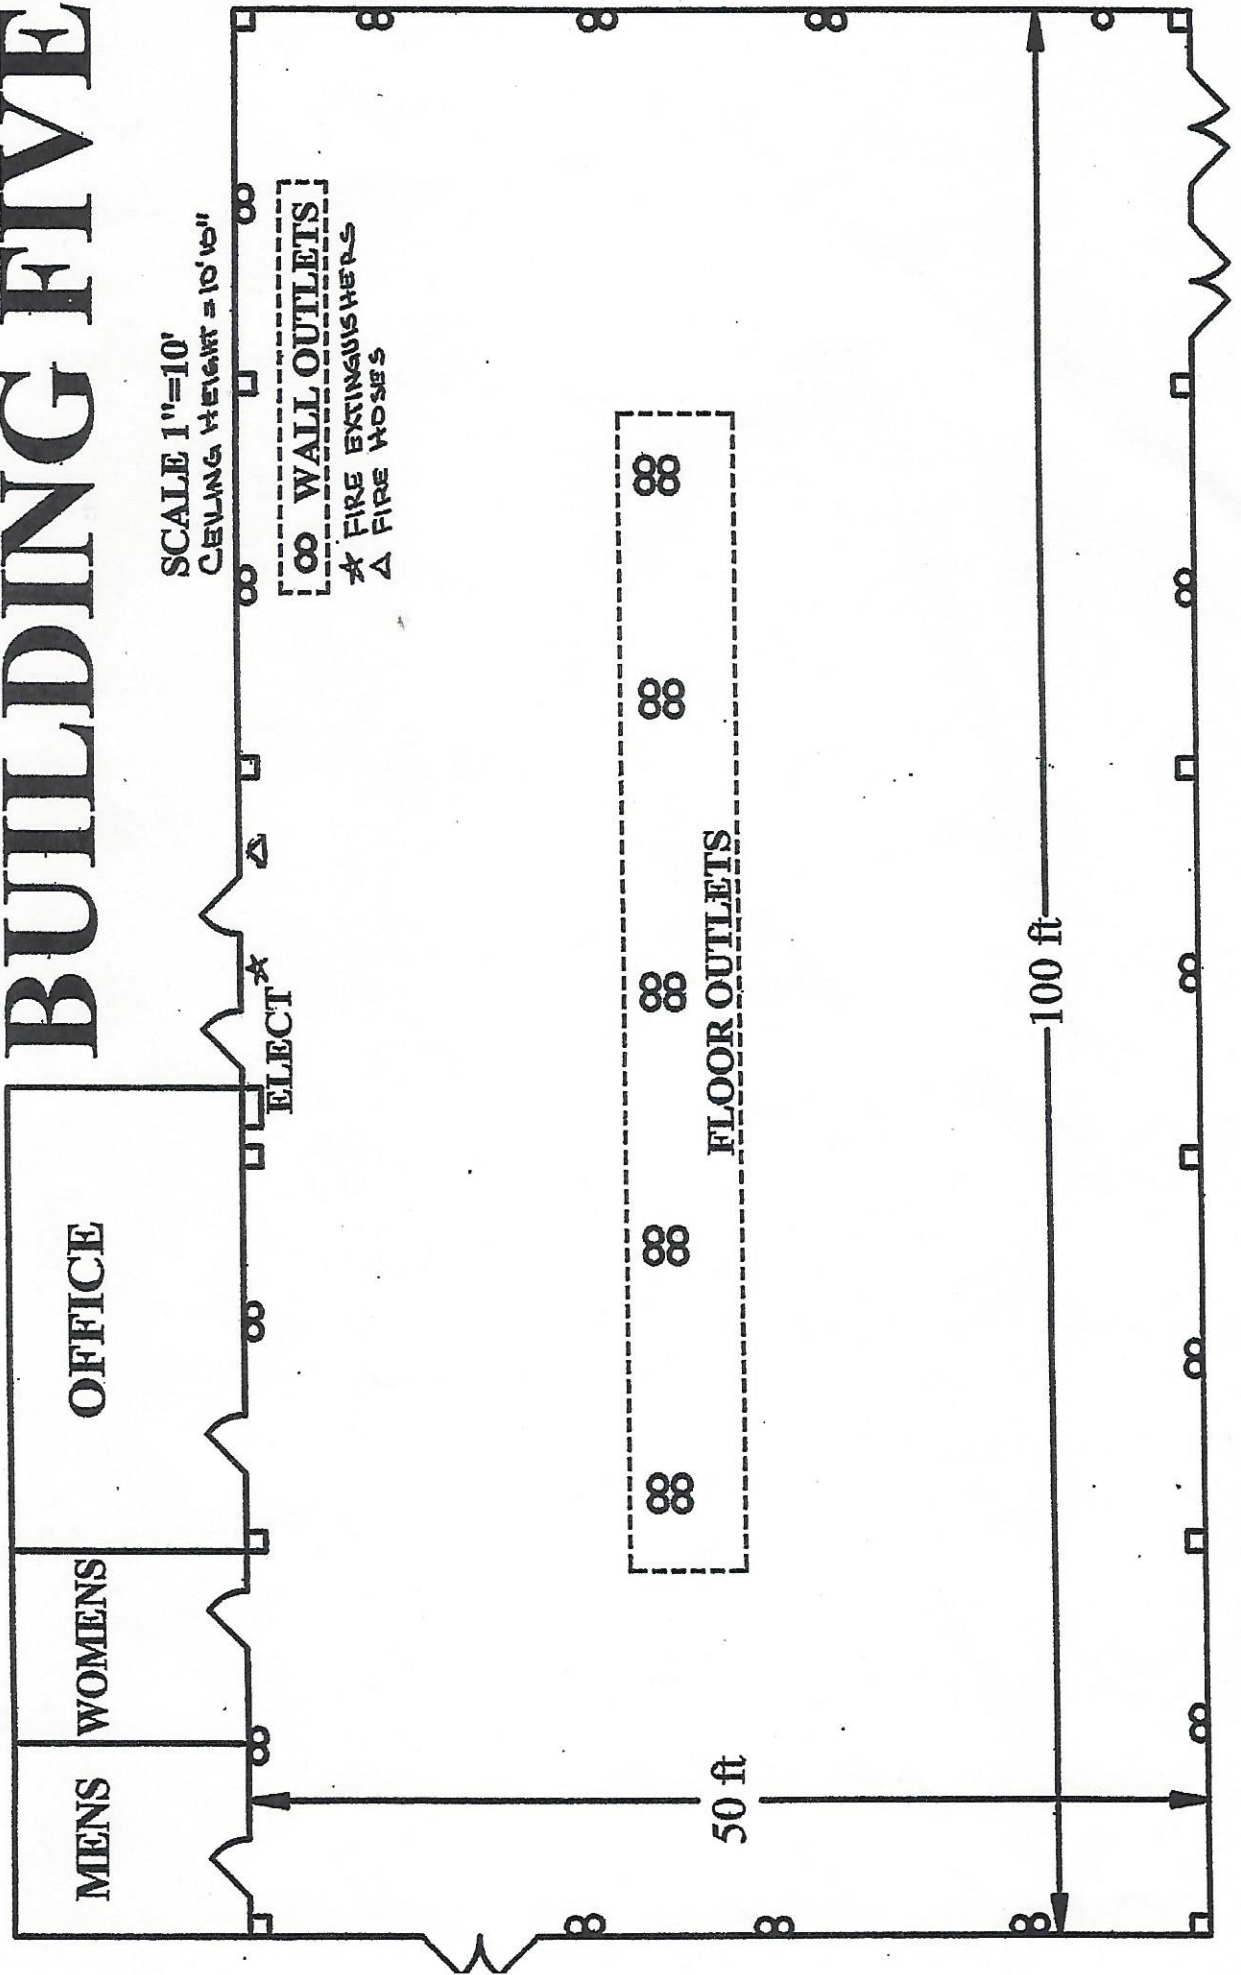

SCALE 1"=10'
CEILING HEIGHT = 10'6"

○ WALL OUTLETS
★ FIRE EXTINGUISHERS
△ FIRE HOSES

ELECT★

OFFICE

WOMENS

MENS

FLOOR OUTLETS

50 ft

100 ft