



A CONCEPT DESIGN FOR

PIONEER EVENTS CENTER

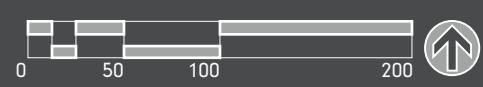


CHARLES D. SMITH
ARCHITECTURE & PLANNING, LLC
McCARTY HOLSAMPLE McCARTY

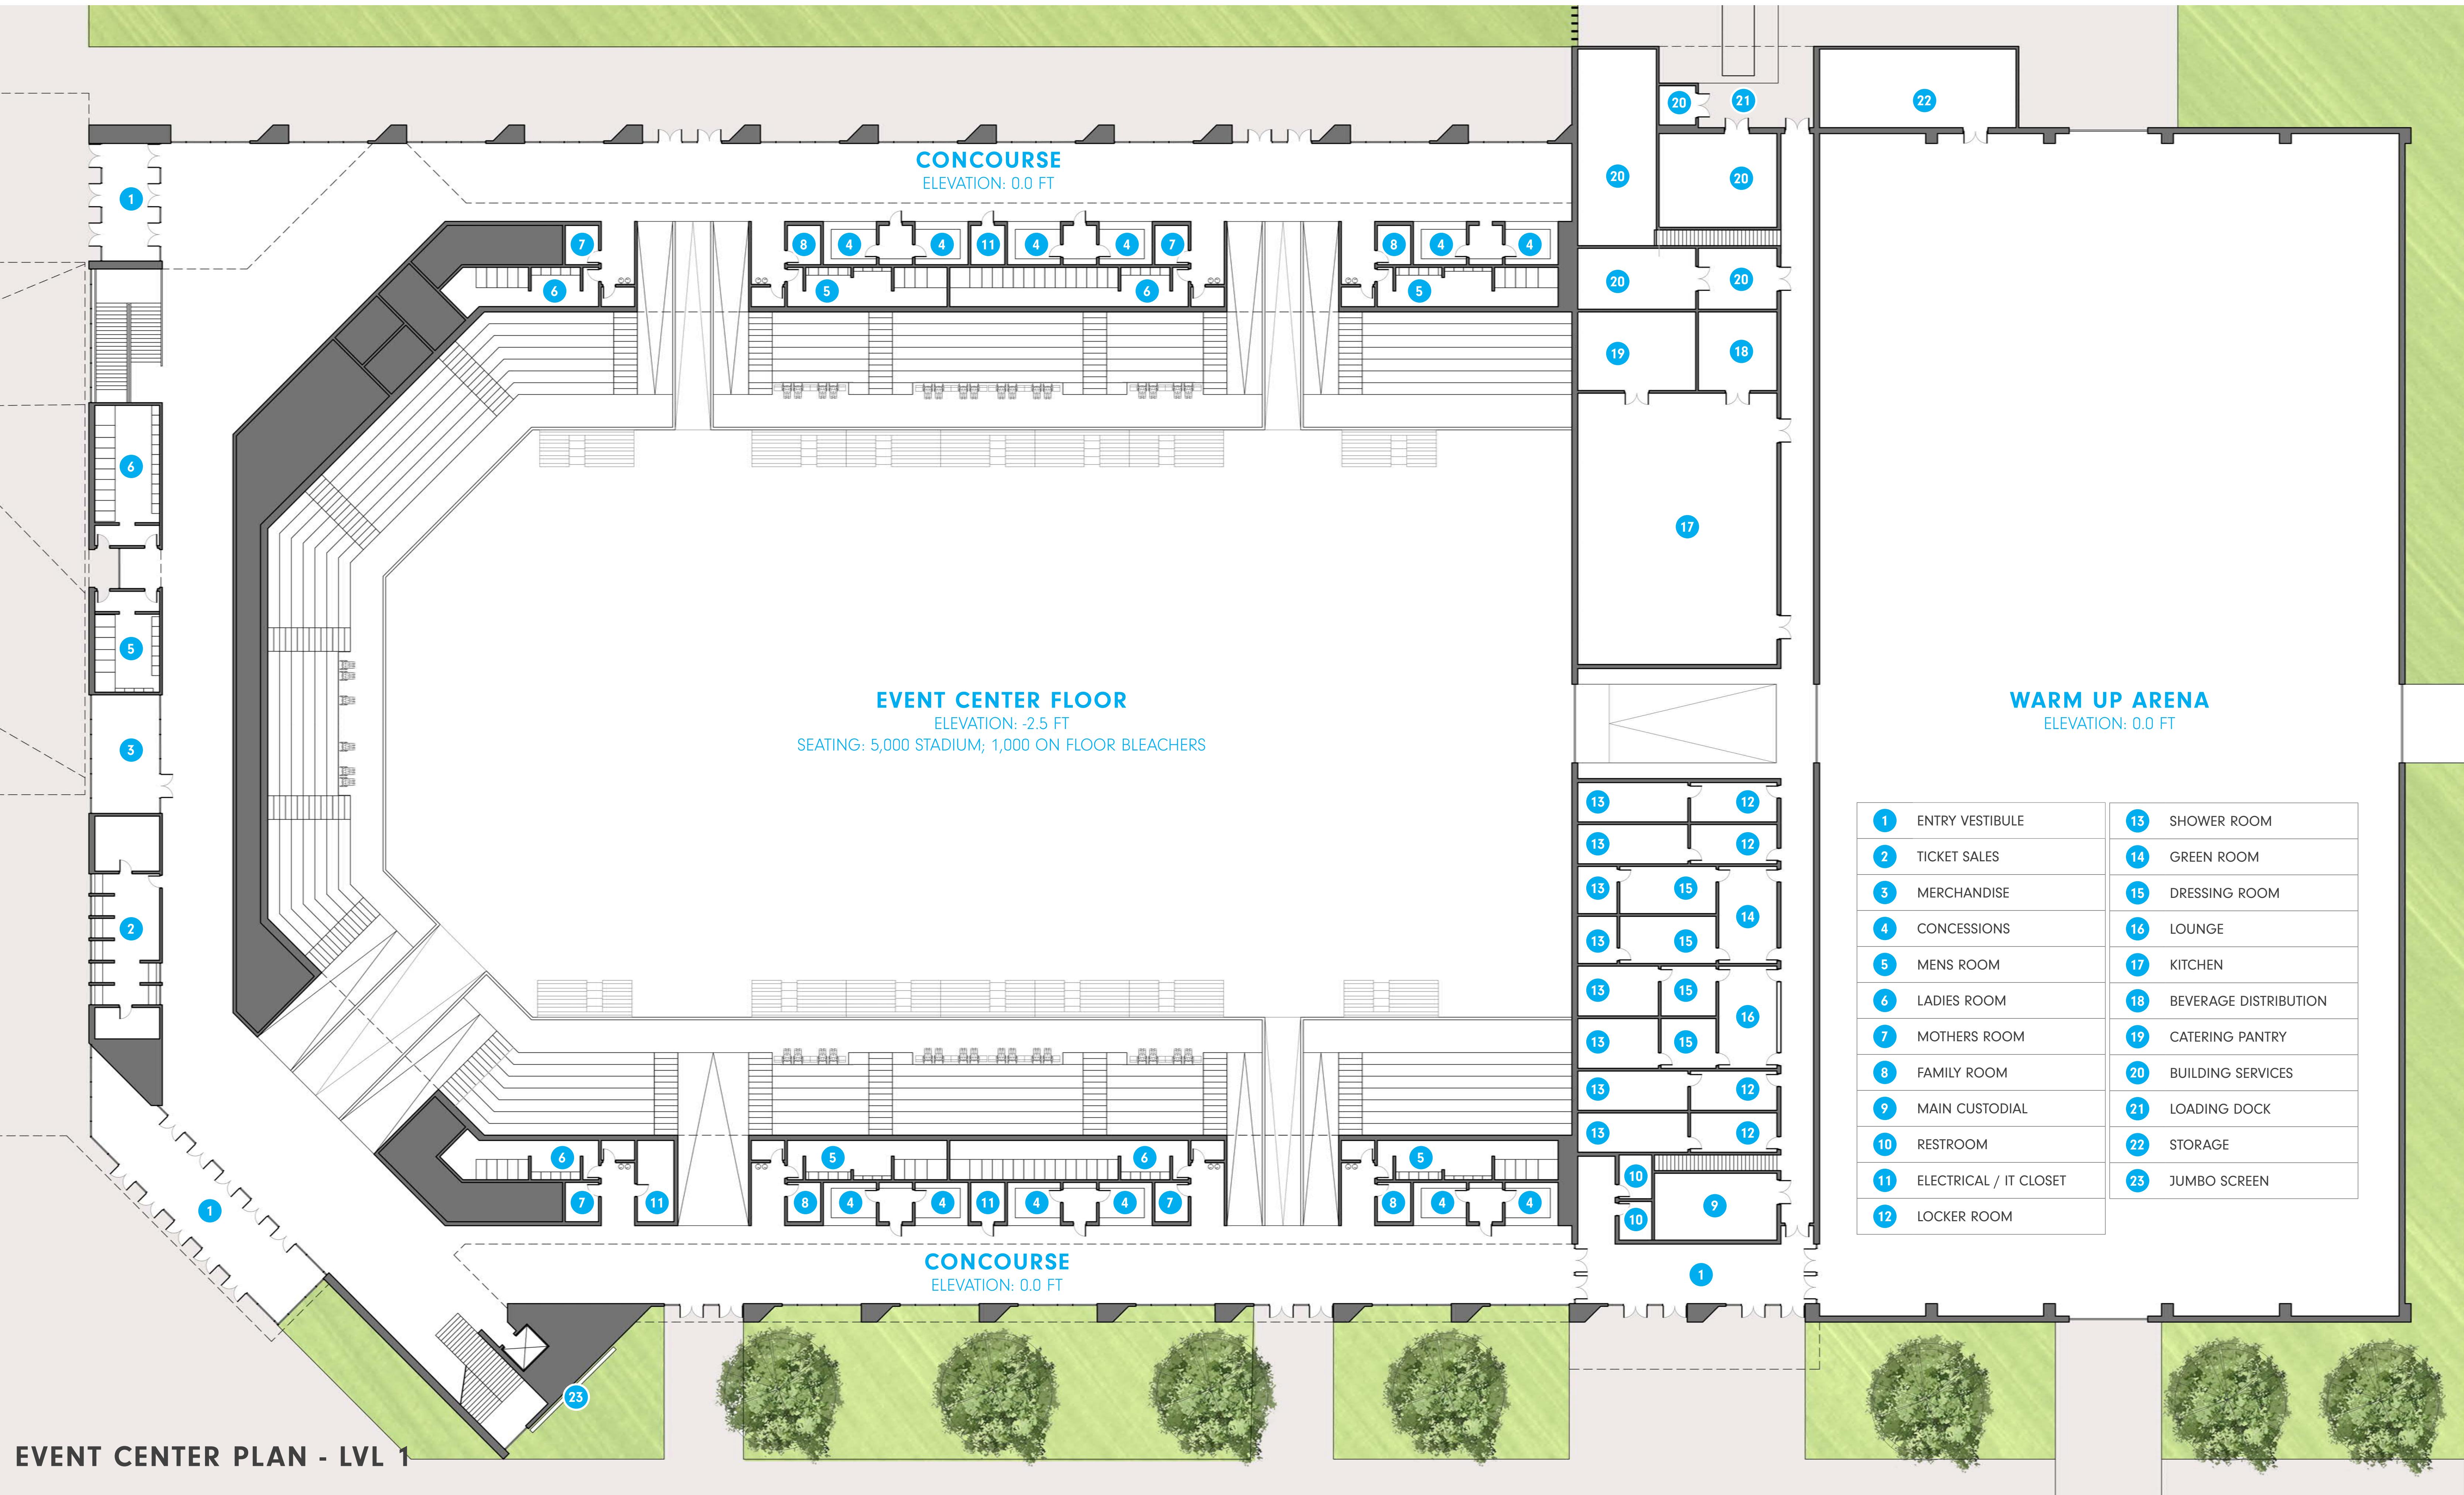


A CONCEPT DESIGN FOR

PIONEER EVENTS CENTER

CHARLES D. SMITH
ARCHITECTURE & PLANNING, LLC
McCARTY HOLSAPLE McCARTY

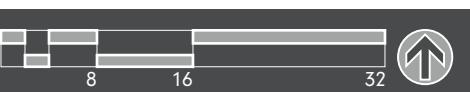

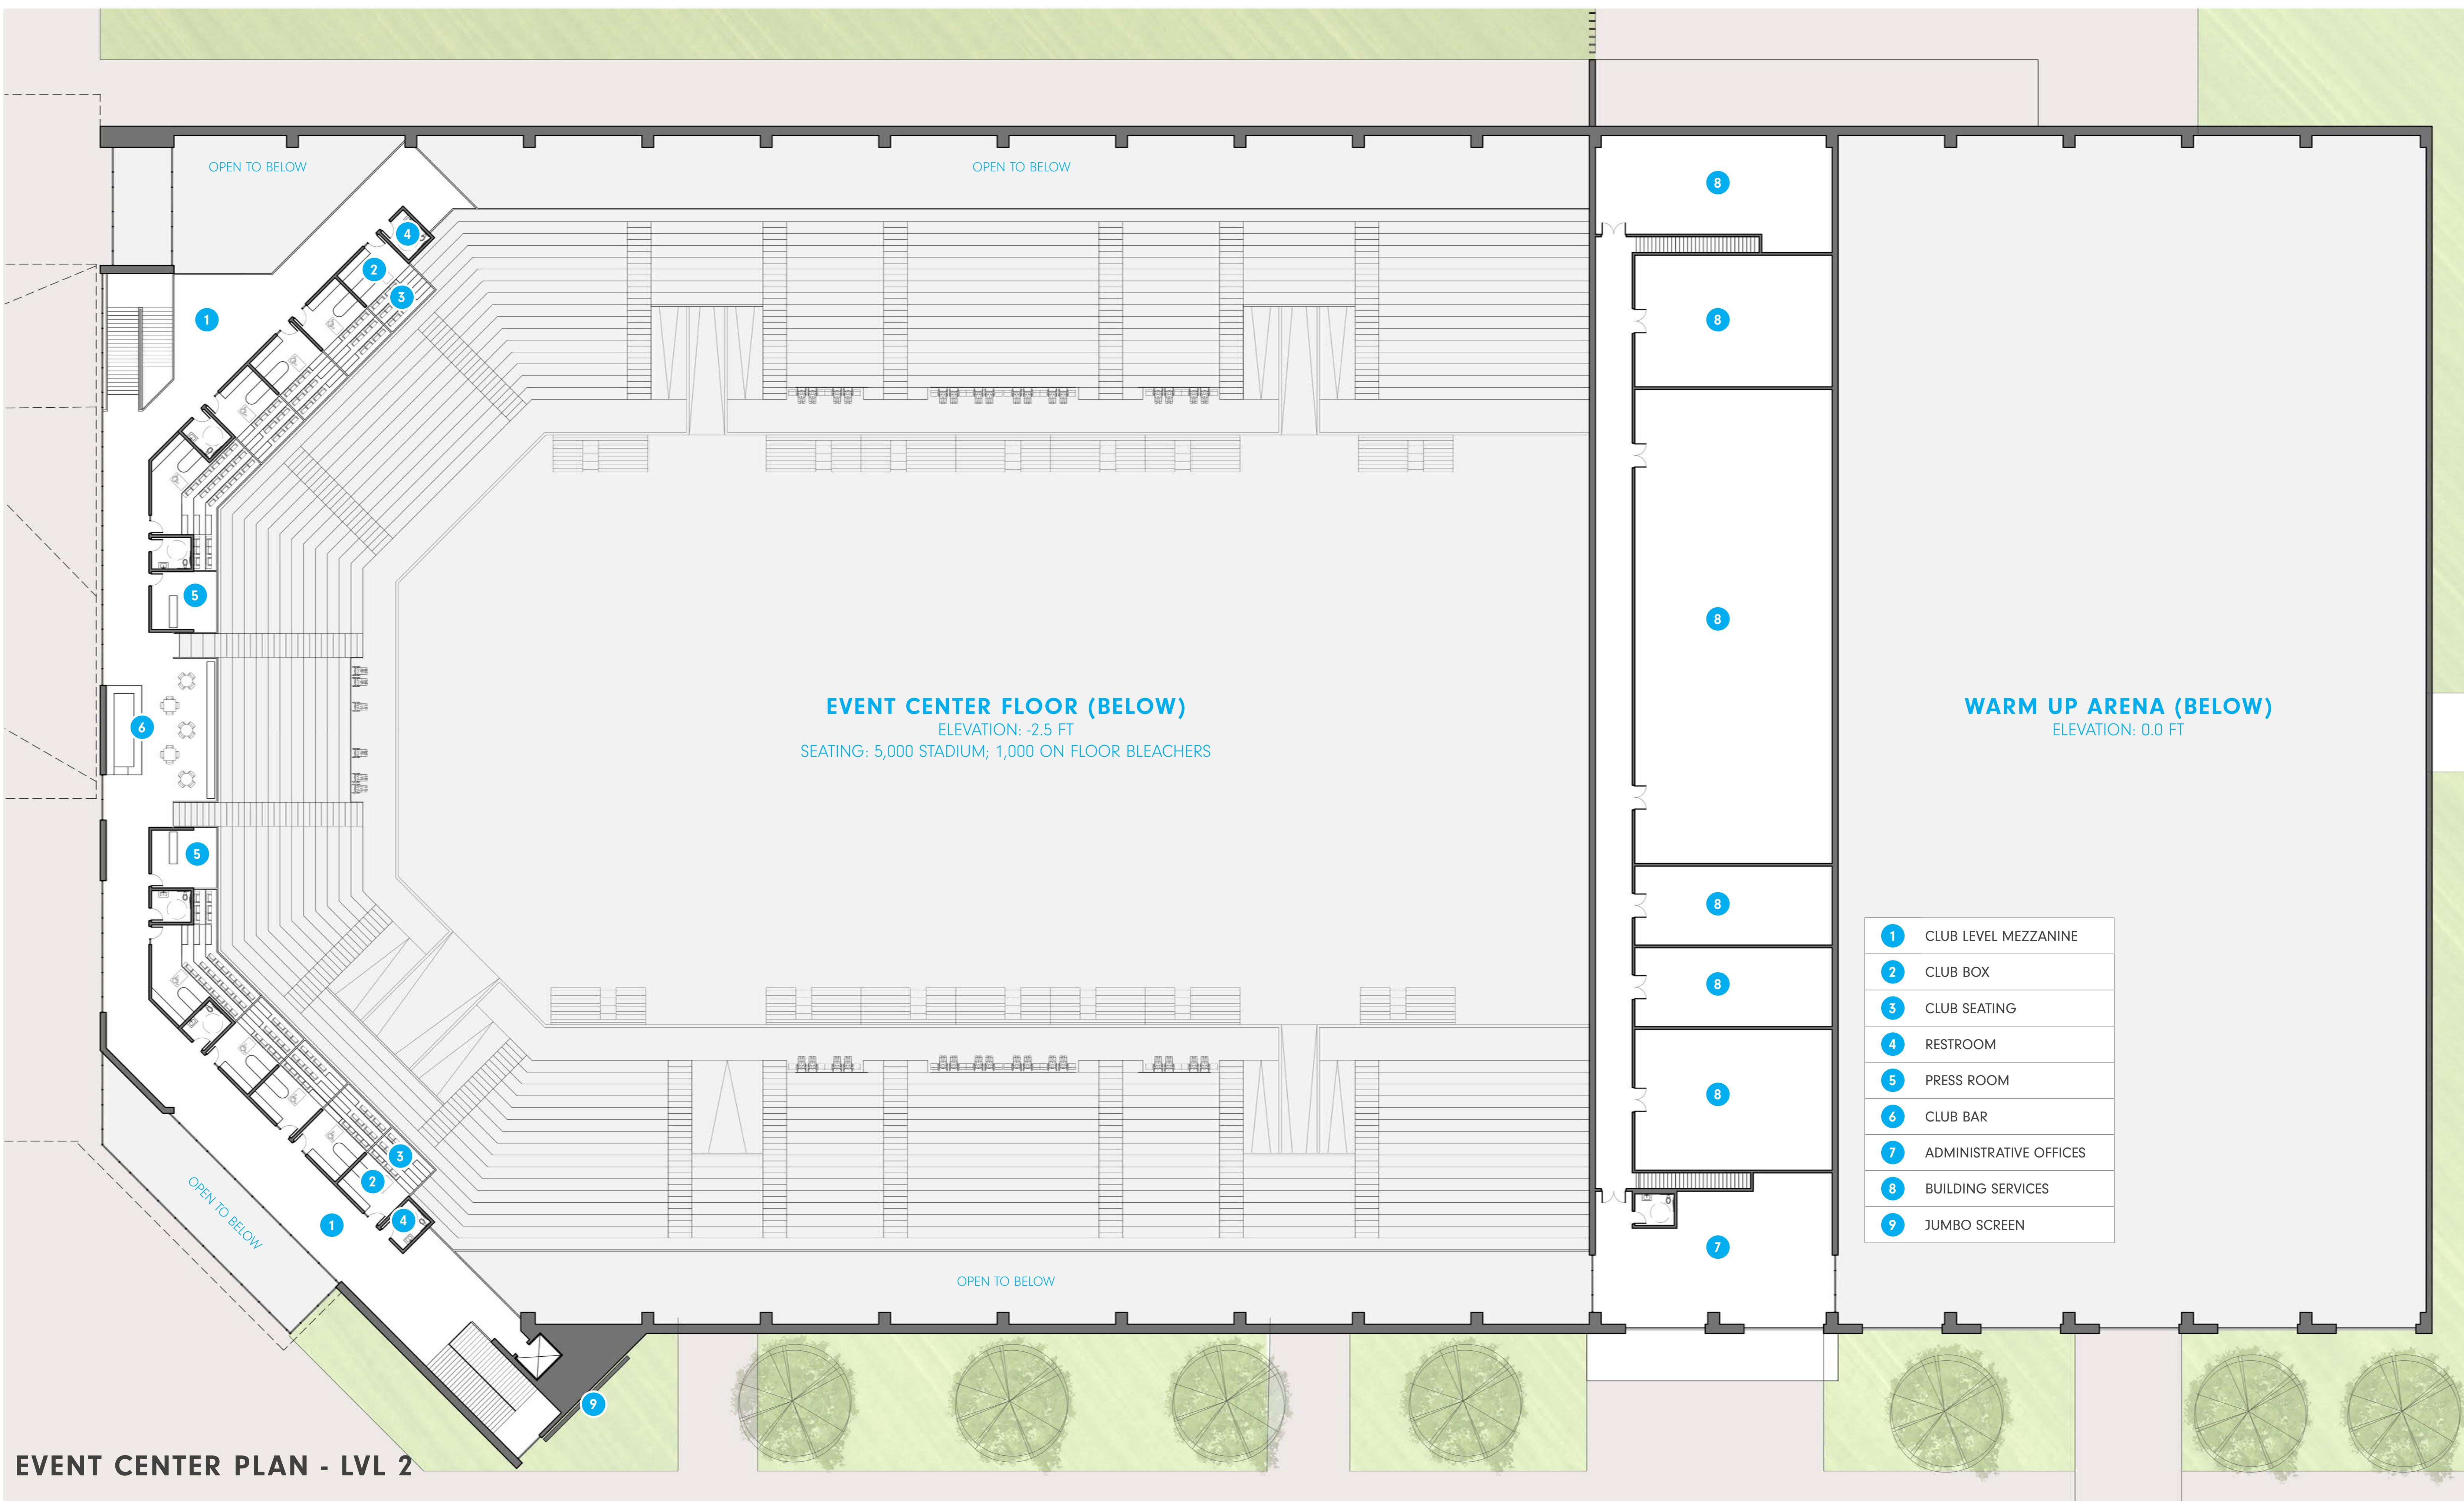


A CONCEPT DESIGN FOR

PIONEER EVENTS CENTER

CHARLES D. SMITH
ARCHITECTURE & PLANNING, LLC
McCARTY HOLSAPLE McCARTY



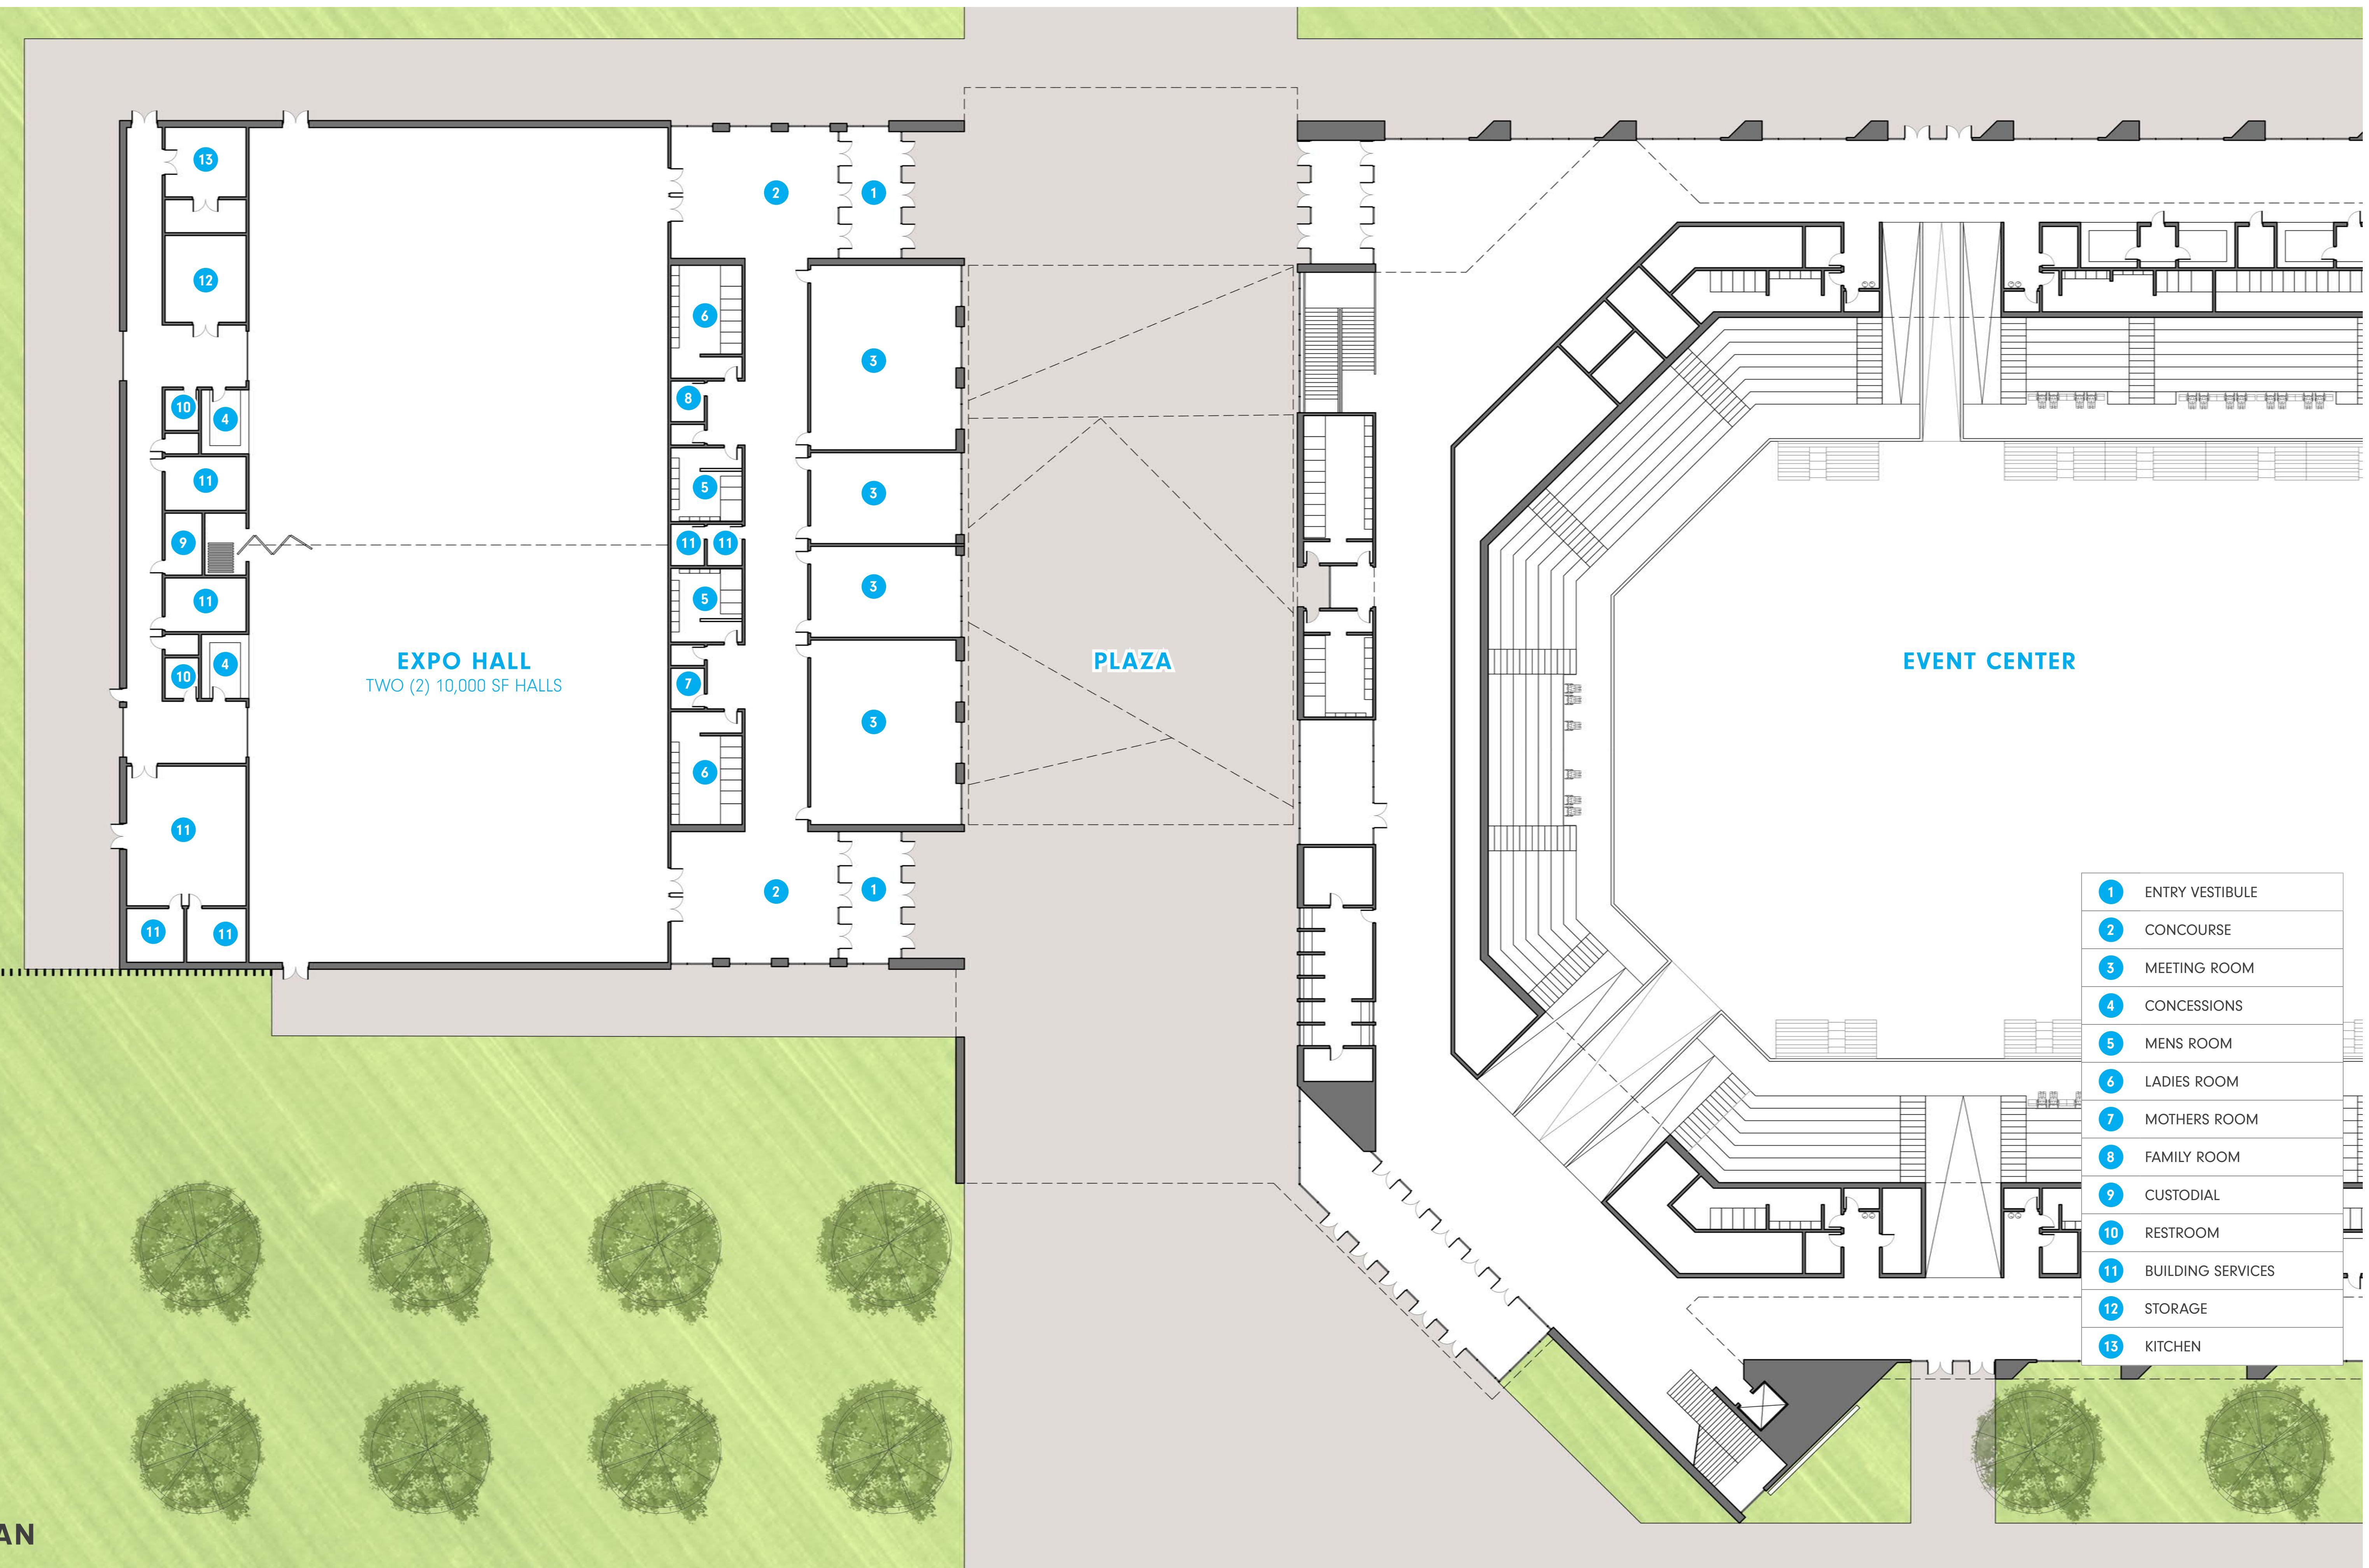

A CONCEPT DESIGN FOR

PIONEER EVENTS CENTER


CHARLES D. SMITH
ARCHITECTURE & PLANNING, LLC
McCARTY HOLSAPLE McCARTY



A CONCEPT DESIGN FOR

PIONEER EVENTS CENTER

CHARLES D. SMITH
ARCHITECTURE & PLANNING, LLC
McCARTY HOLSAPLE McCARTY

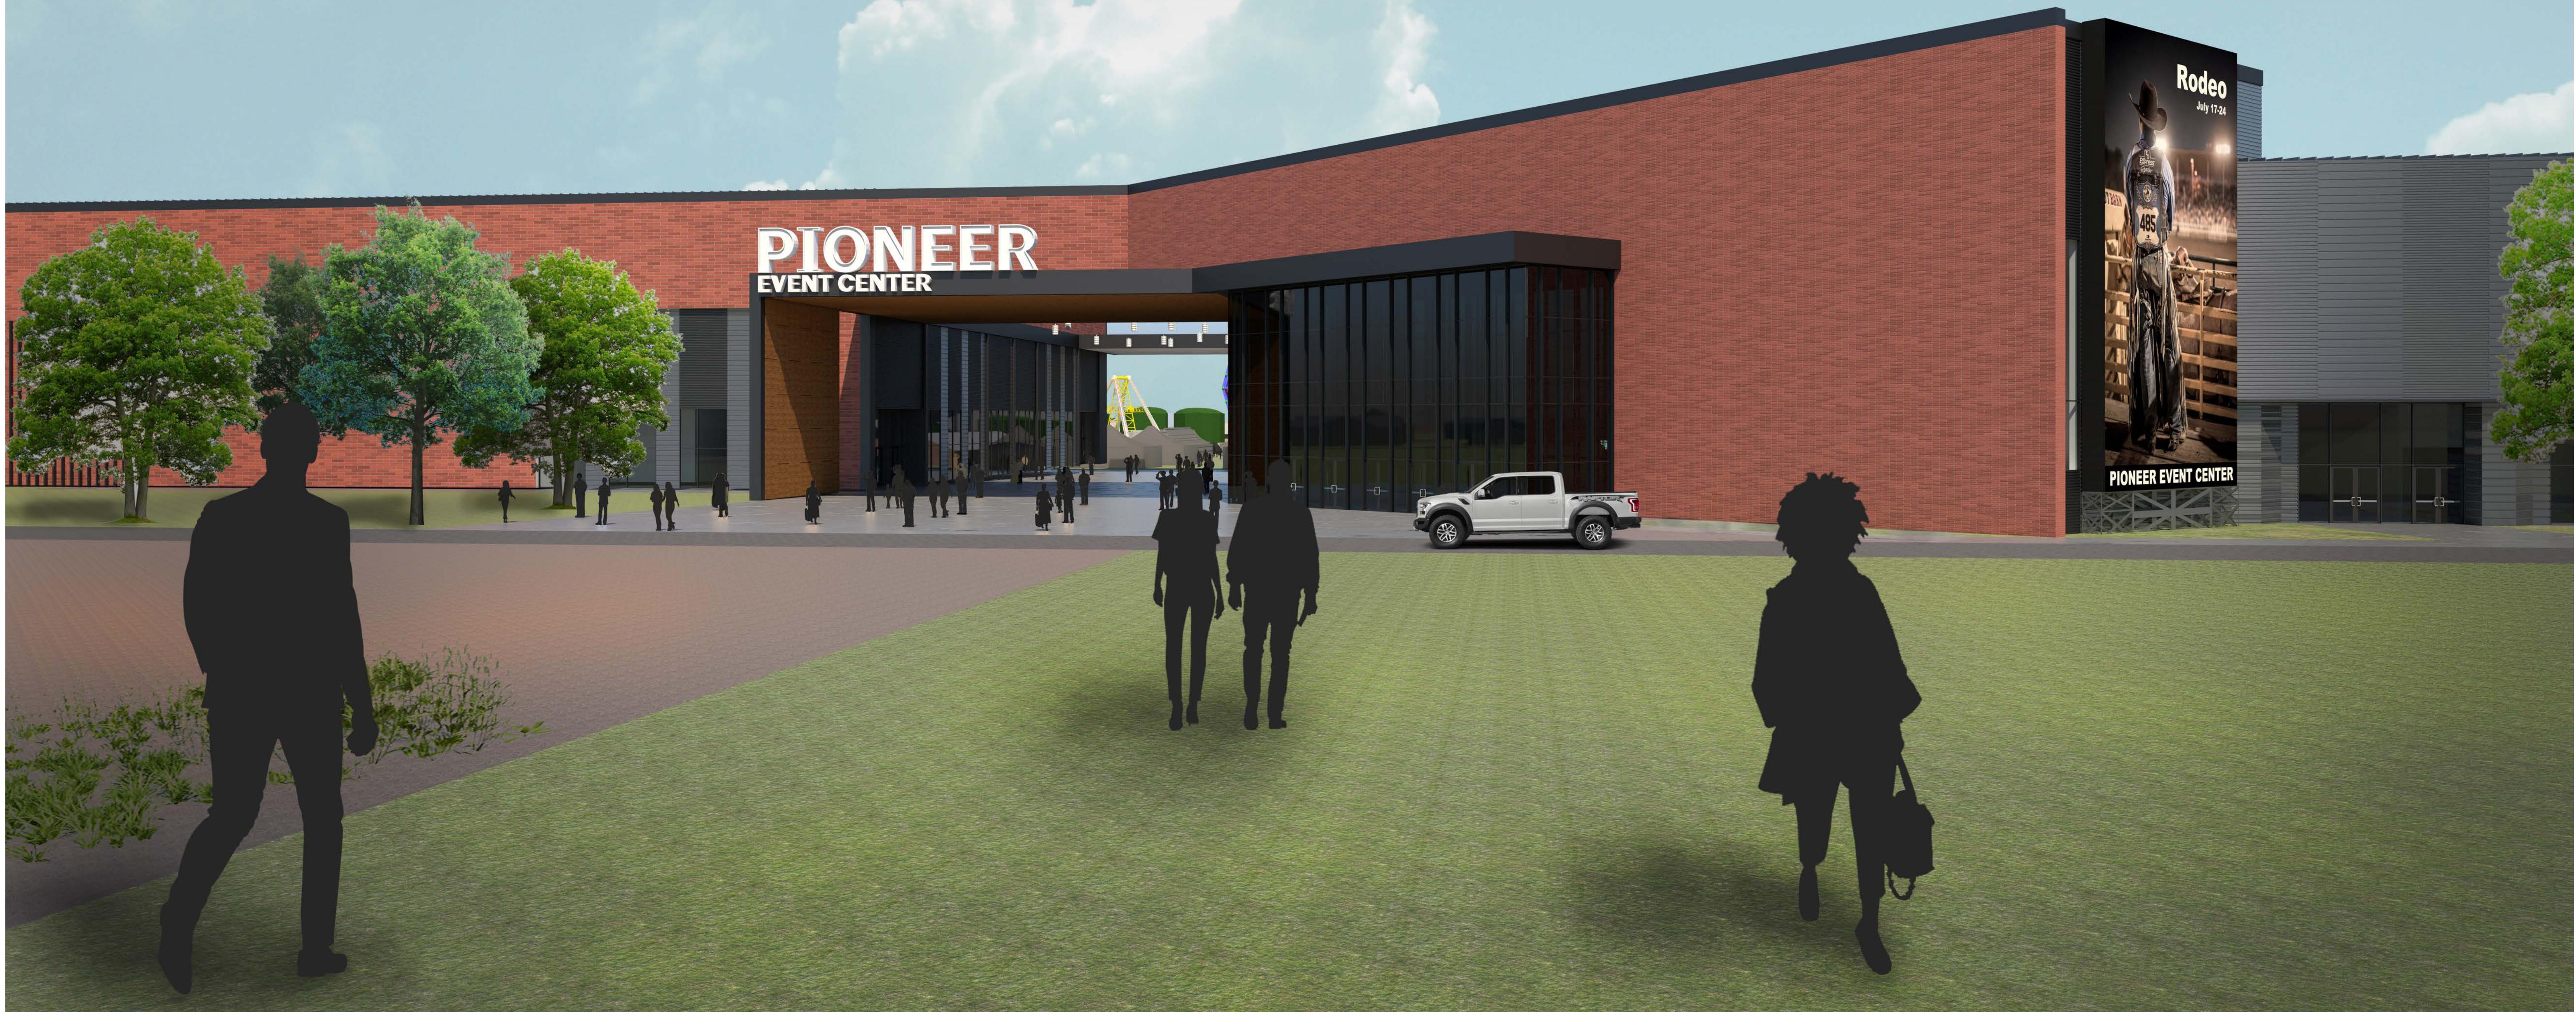

A CONCEPT DESIGN FOR
PIONEER EVENTS CENTER

CHARLES D. SMITH
ARCHITECTURE & PLANNING, LLC
McCARTY HOLSAPLE McCARTY