


East

Map Showing Boundary Survey of
Magnolia Cemetery
 according to unrecorded plat prepared by Robert M. Angas, dated October 13, 1938
 being part of Lot 10
 Section 4 - Orange Park
 according to Plat Book 1, Page 23, of the Public Records of
 Clay County, Florida
 For: Town of Orange Park Survey Date: October 30, 2007

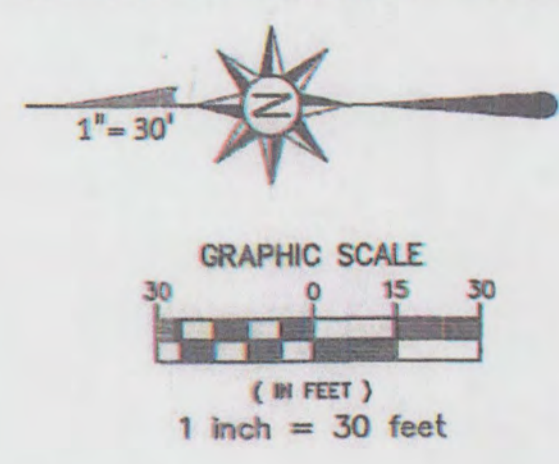


Lot 8, Section 4 - Orange Park
 Lot 9, Section 4 - Orange Park

All lots 5x10'
 Wife on right,
 facing east

Caskets placed with
 feet at east end,
 head at west end.
 Headstone placed
 at west end,
 facing east.

Block 9

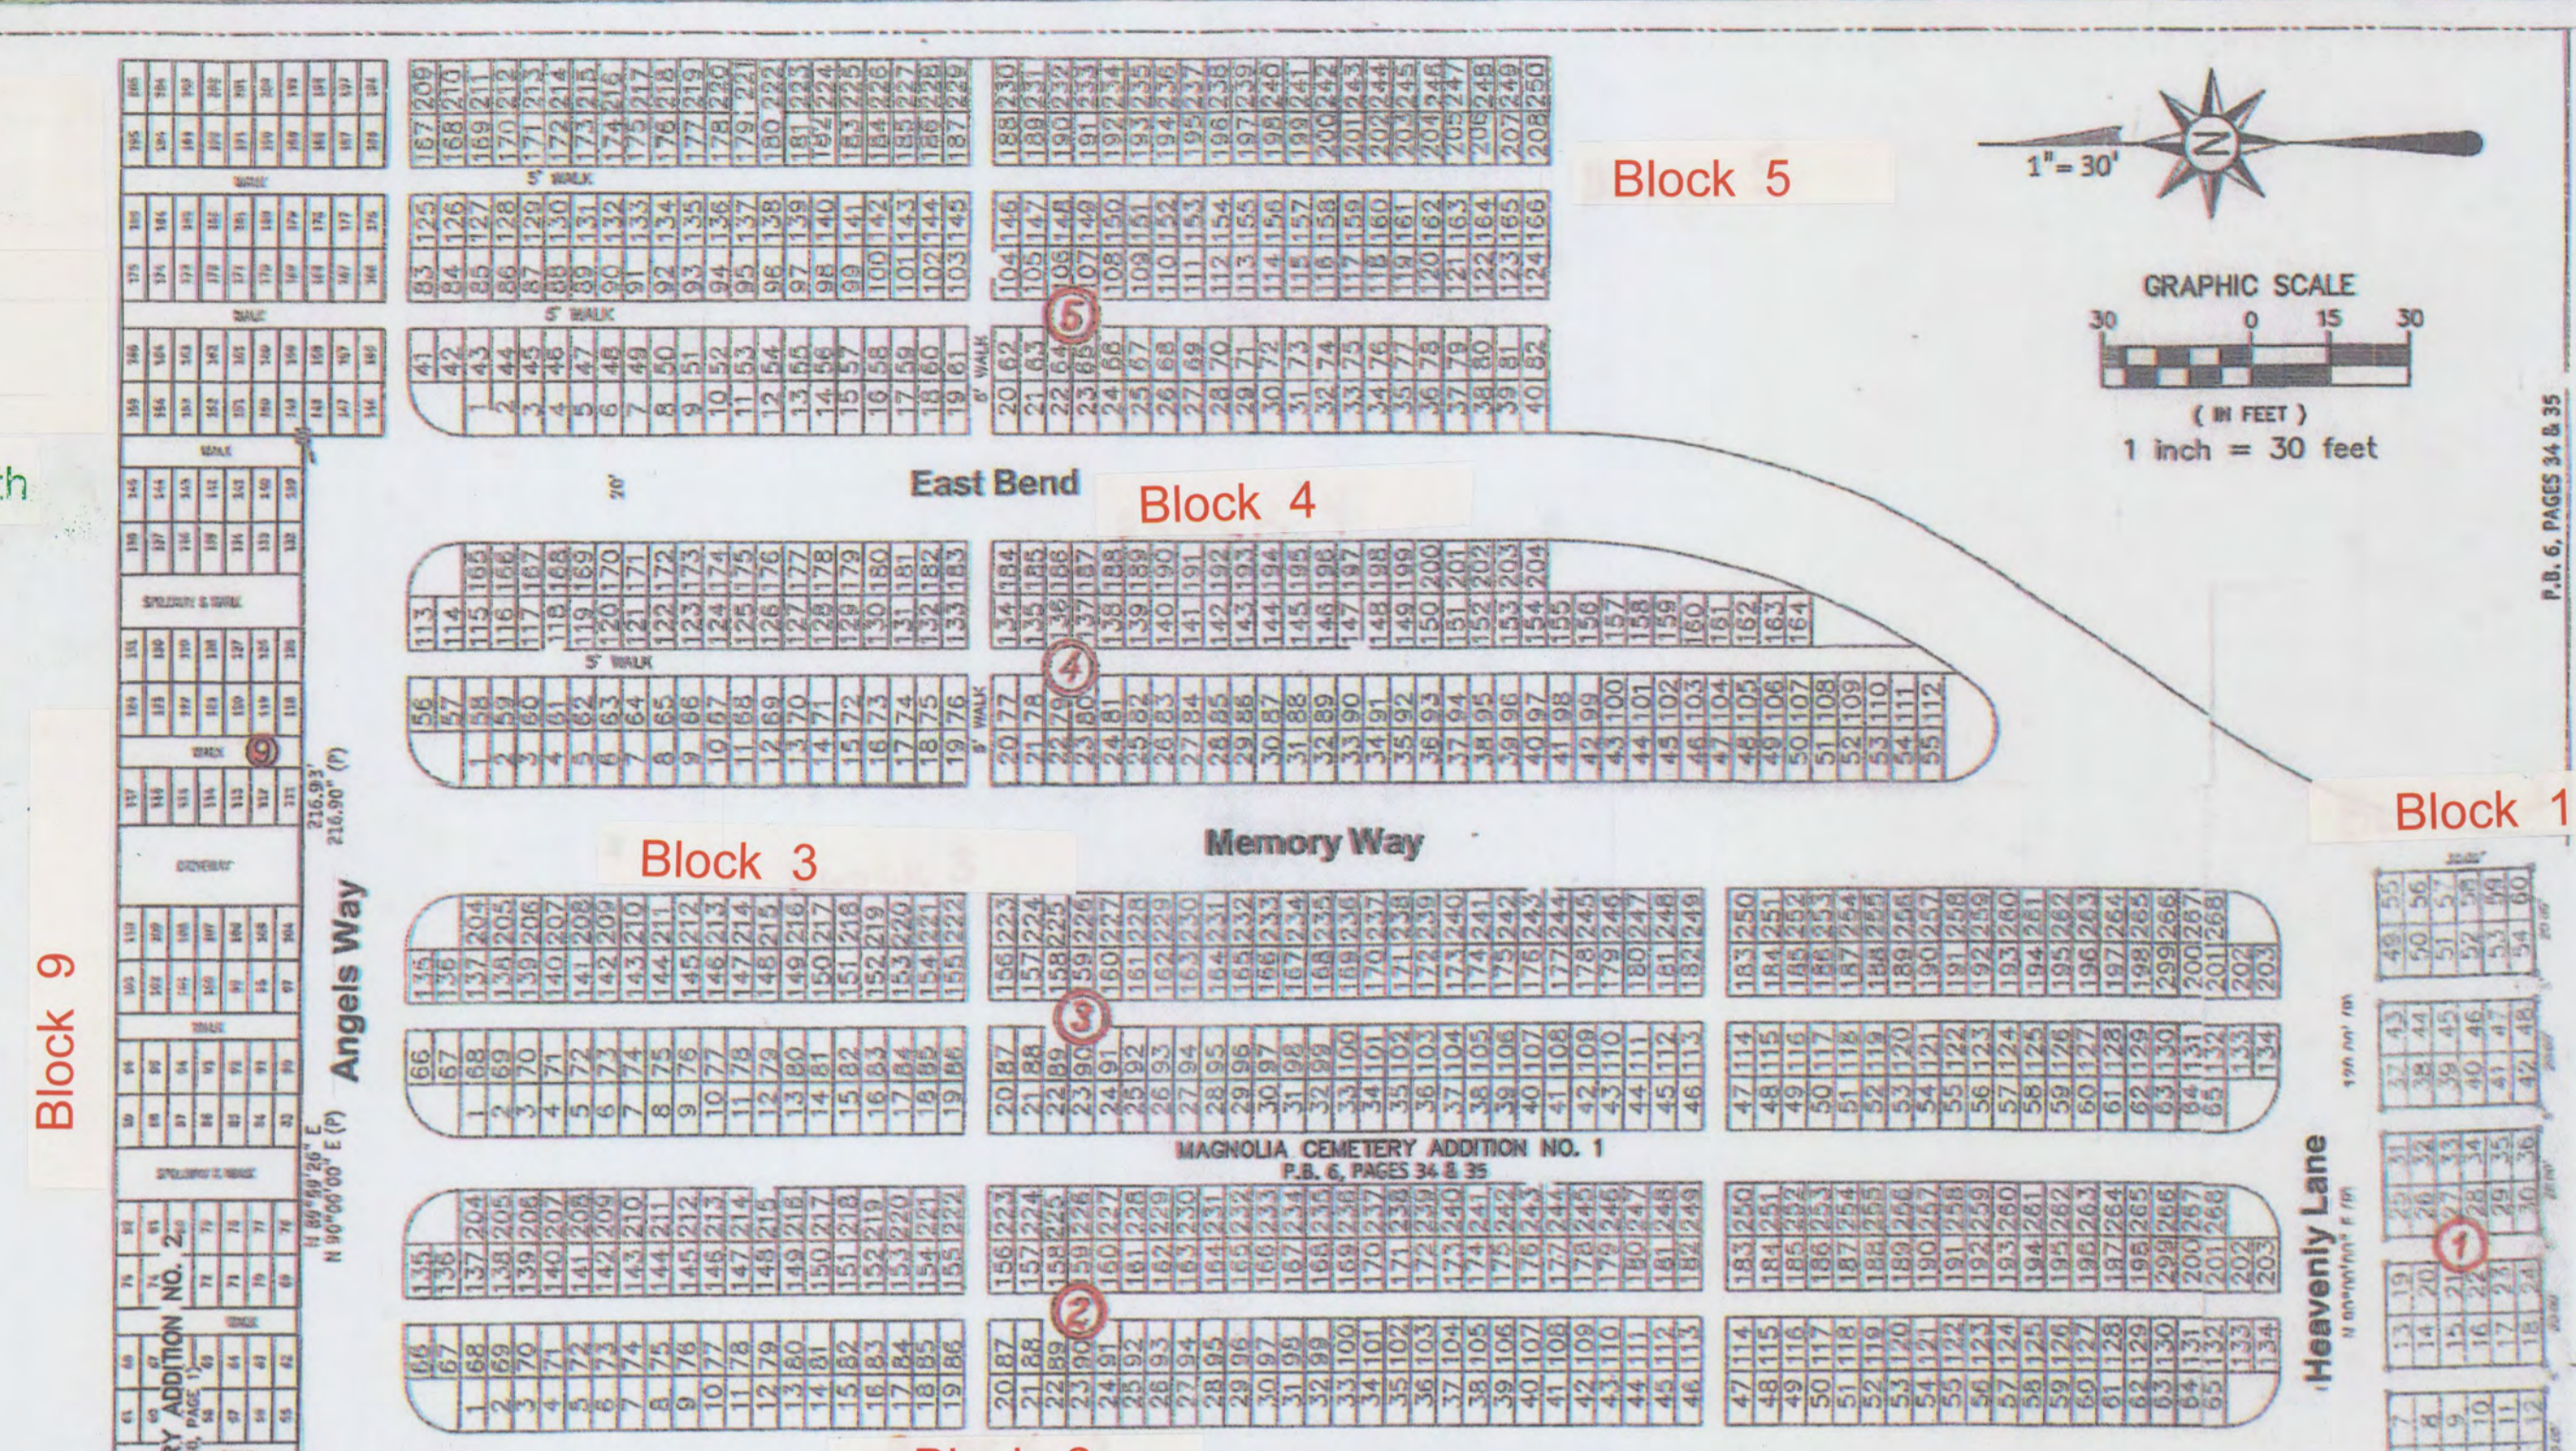

North

Kingsley Avenue

General Notes:
 1) This survey was made without benefit of an abstract of title, easements or covenants and restrictions.
 2) This survey depicts visible improvements only, no underground improvements or sub-surface foundations were intended to be shown.
 3) No interior fences, trail roads, ponds, wells or wetlands, if any, were located or intended to be shown hereon.
 4) Dimensions (ties) from boundaries to improvements shown hereon are for reference only, and should not be solely relied upon for re-establishment of boundaries, nor for design of future additions.
 5) Bearings and distances shown hereon are as field measured, unless noted otherwise.
 6) The location of graves shown in red are as marked by others using ground penetrating radar. Surveyor made no search for unmarked graves.
 7) The following note appears on said unrecorded plat by Robert M. Angas: "Lots 1 to 194 inclusive are in the old portion of the Cemetery. The sizes of these lots were obtained from an old map in the possession of the town clerk and from measurements made by the men setting concrete lot corner markers."

Not Valid Without the Signature and
 Sealed Seal of the Surveyor

 John S. Adams
 Professional Land Surveyor
 Florida Registration No. 4489
 1985 Calusa Trail
 Middleburg, Florida 32088
 Phone: (904) 310-9027



X-REF
 D39: 204
 RMA 43-B
 MEM 1985 MAP
 RMA D-115
 MEM D15: 202A
 33793_Old_MagCem.DWG
 33405_MagCem.dwg
 25853.dwg

Note: the Town of Orange Park obtained title to "Lot 10, Section 4, Orange Park" per Deed Book "Q", page 313.

West

Doctors
 Lake Road

CSX Transportation Railroad
 (100' R/W)

South

Section 4 - Orange Park
 Moosehaven
 burial lots

Milwaukee Avenue
 (per P.B. 6, pages 34 & 35 - not open as roadway)